


Drawing Name: Z:\944.01 - Mountainside\dwg\EIS Calculations.dwg Date Printed: Feb 25, 2011, 4:52pm

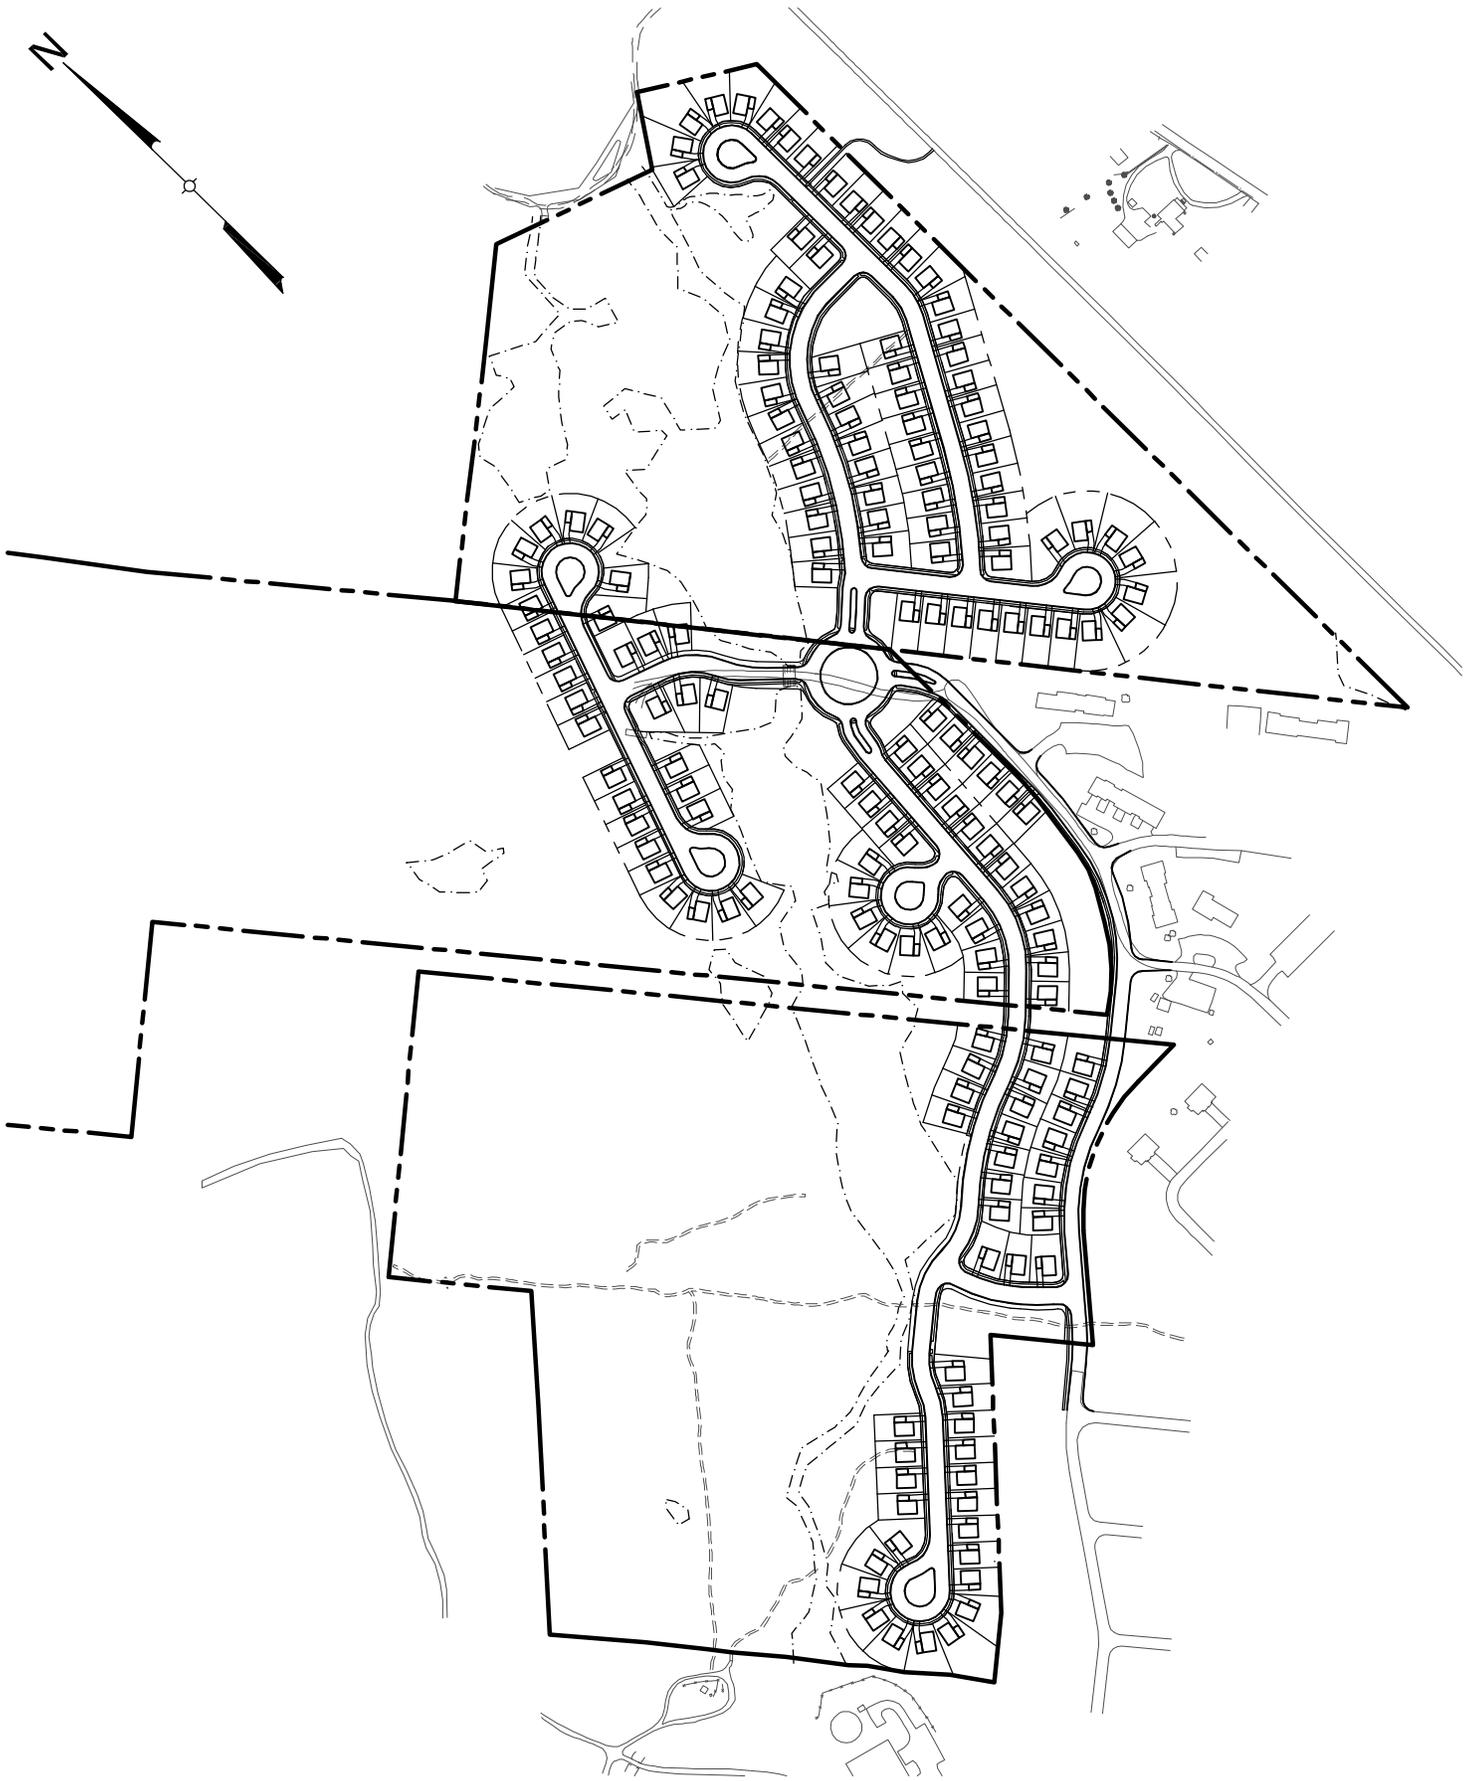

SITE PLAN	MOUNTAINSIDE WOODS VISTA DRIVE TOWN OF LLOYD ULSTER COUNTY, NEW YORK	DATE: MAR 2011	JOB # 944.01	ENGINEERING PROPERTIES <small>Achieving Successful Results with Innovative Designs</small>	99 CLINTON ST. 2 ND FLOOR MONTGOMERY, NY 12549 Ph: (845) 457-7727 Fx: (845) 457-1899
		SCALE: 1"=400'	SHEET # F-2.2B		