



THE VILLAGE IN THE HUDSON VALLEY ARCHITECTURAL DIVERSITY PLAN

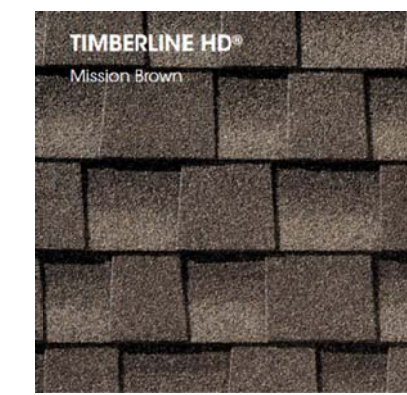


1. ARCHITECTURAL
ROOF SHINGLE - GAF
TIMBERLINE HD -
MISSION BROWN
OR EQUIVALENT.

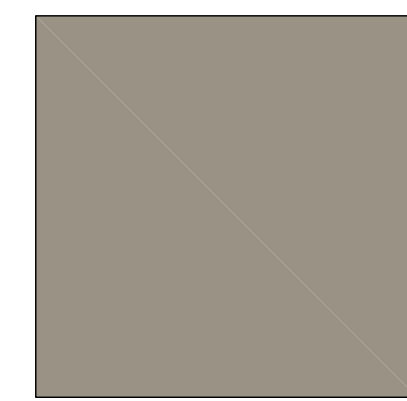

2. SIDING - 7" HORIZONTAL
CLAPBOARD OR PANEL,
ROYAL BUILDING
PRODUCTS CELLULAR
COMPOSITE SIDING AND
TRIM, COLOR: LATTE
TRIM: FROST/WHITE
OR EQUIVALENT.



3. SIDING - 7" VERTICAL
BOARD AND BATTEN OR
SHAKE, ROYAL BUILDING
PRODUCTS CELLULAR
COMPOSITE SIDING AND
TRIM, COLOR: WILLOW
TRIM: FROST/WHITE
OR EQUIVALENT.

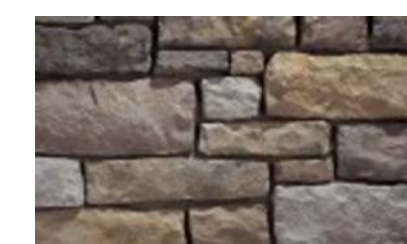


4. CULTURED STONE FACADE,
ELDORADO STONE
PRODUCTS,
STYLE: YORK OR
EQUIVALENT.


TYPE T COLORS



1. ARCHITECTURAL
ROOF SHINGLE - GAF
TIMBERLINE HD -
MISSION BROWN
OR EQUIVALENT.

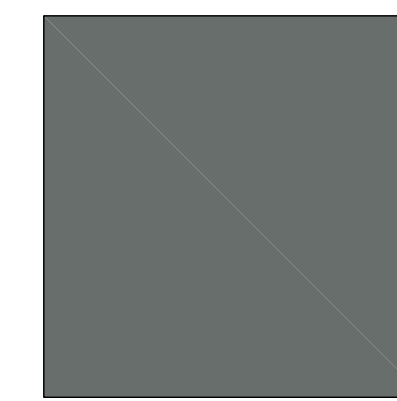

2. SIDING - 7" HORIZONTAL
CLAPBOARD OR PANEL,
ROYAL BUILDING
PRODUCTS CELLULAR
COMPOSITE SIDING AND
TRIM, COLOR: COASTLINE
TRIM: FROST/WHITE
OR EQUIVALENT.

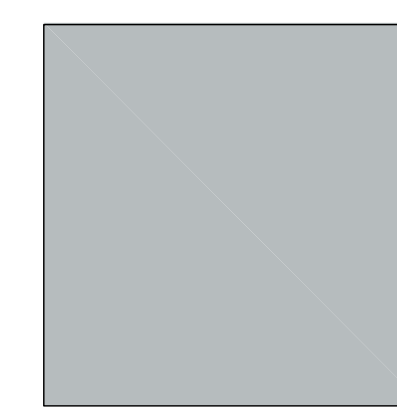


3. SIDING - 7" VERTICAL
BOARD AND BATTEN OR
SHAKE, ROYAL BUILDING
PRODUCTS CELLULAR
COMPOSITE SIDING AND
TRIM, COLOR: CASTLE STONE
TRIM: FROST/WHITE
OR EQUIVALENT.




4. CULTURED STONE FACADE,
ELDORADO STONE
PRODUCTS,
STYLE: YORK OR
EQUIVALENT.


TYPE G COLORS

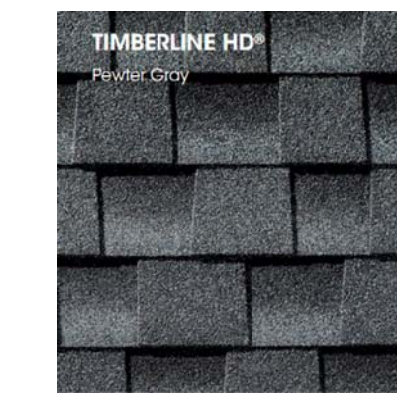


1. ARCHITECTURAL
ROOF SHINGLE -
GAF TIMBERLINE
HD - PEWTER GRAY
OR EQUIVALENT.

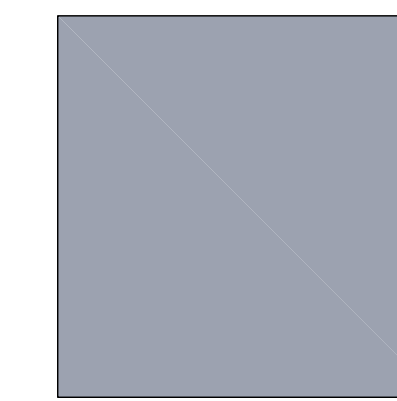

2. SIDING - 7" HORIZONTAL
CLAPBOARD OR PANEL,
ROYAL BUILDING
PRODUCTS CELLULAR
COMPOSITE SIDING AND
TRIM, COLOR: OCEANA
TRIM: FROST/WHITE
OR EQUIVALENT.












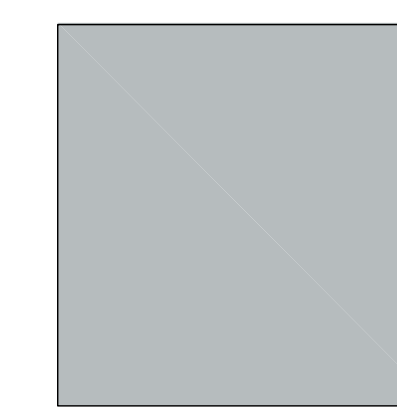


3. SIDING - 7" VERTICAL
BOARD AND BATTEN OR
SHAKE, ROYAL BUILDING
PRODUCTS CELLULAR
COMPOSITE SIDING AND
TRIM, COLOR: RIVER ROCK
TRIM: FROST/WHITE
OR EQUIVALENT.

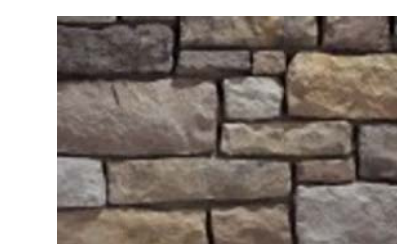


4. CULTURED STONE FACADE,
ELDORADO STONE
PRODUCTS,
STYLE: YORK OR
EQUIVALENT.


TYPE B COLORS

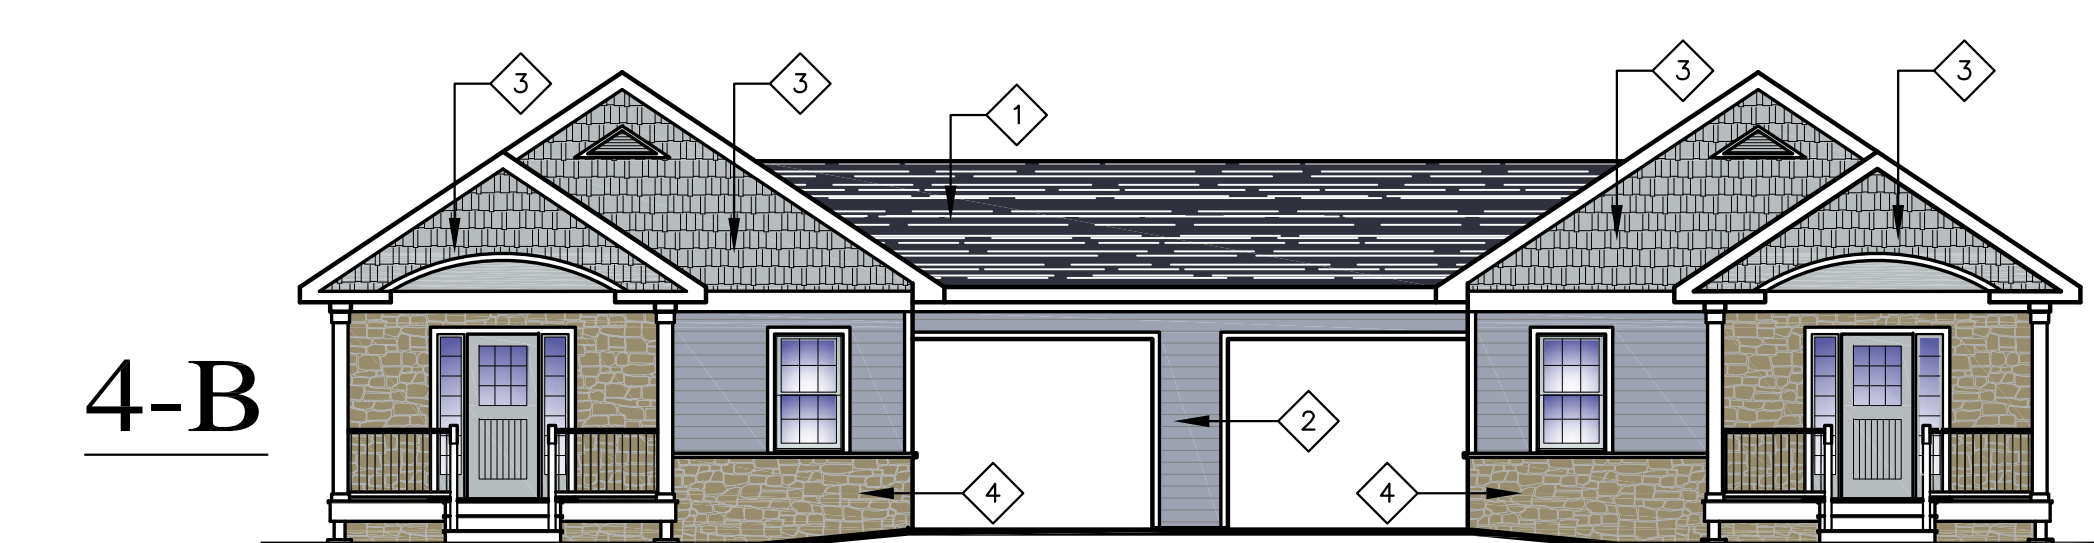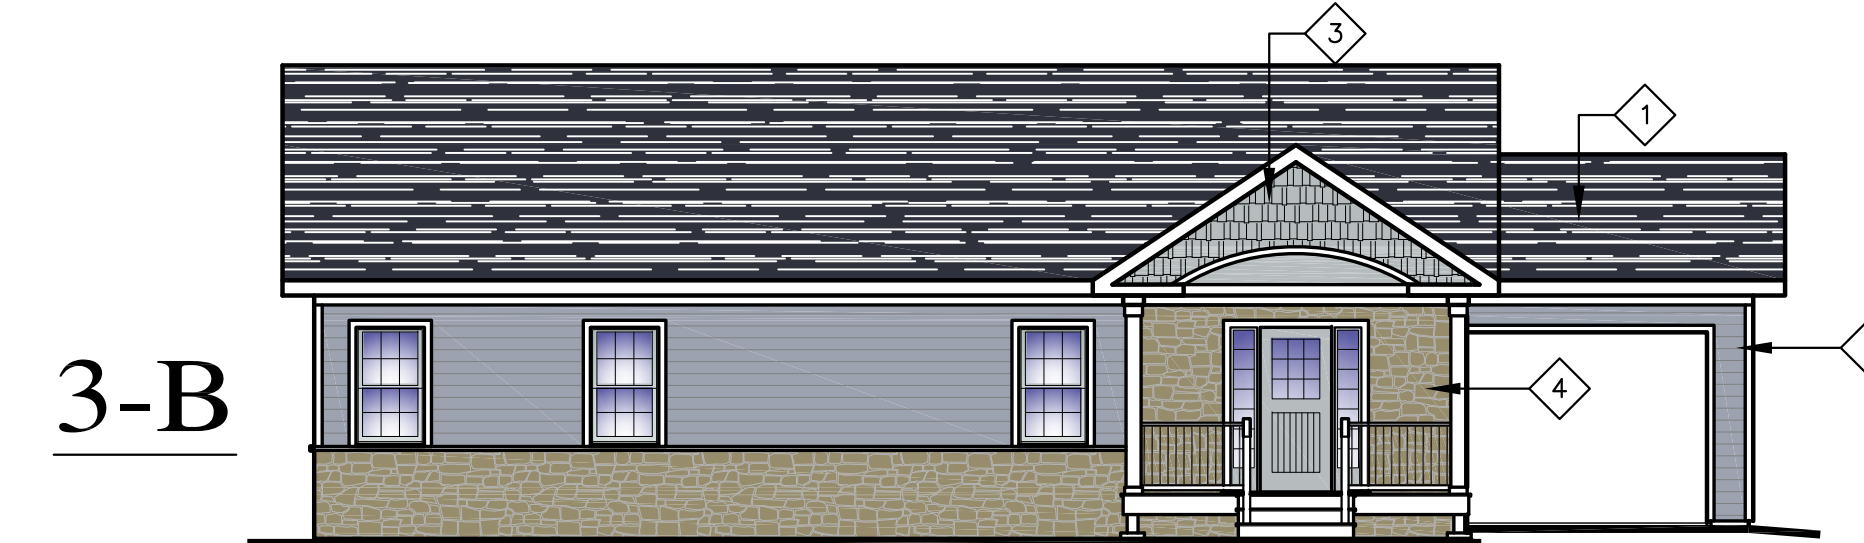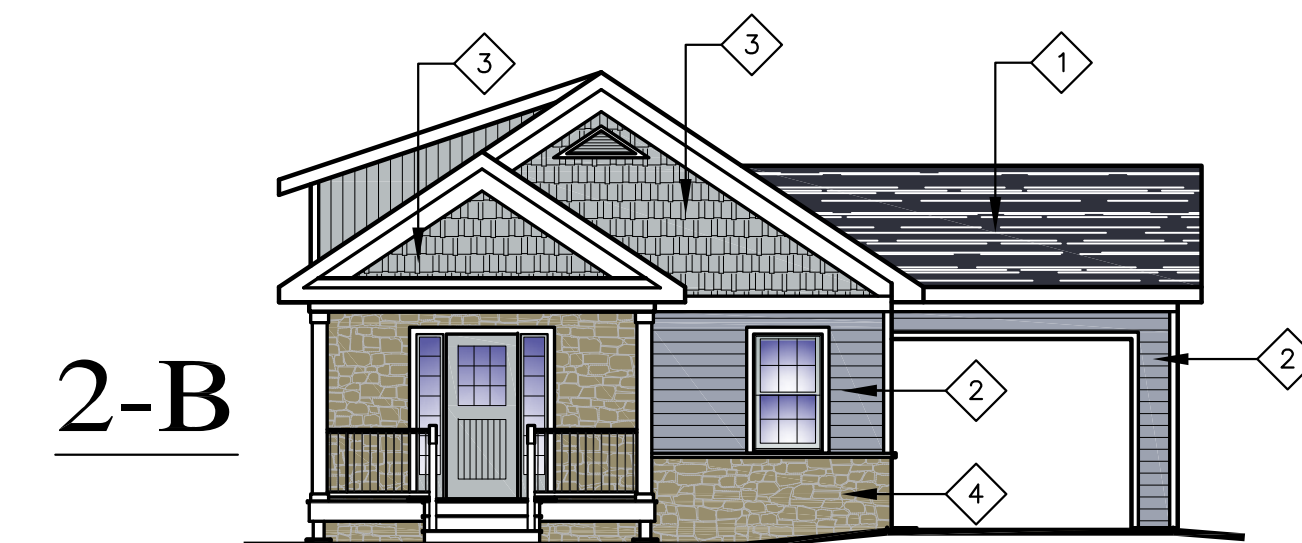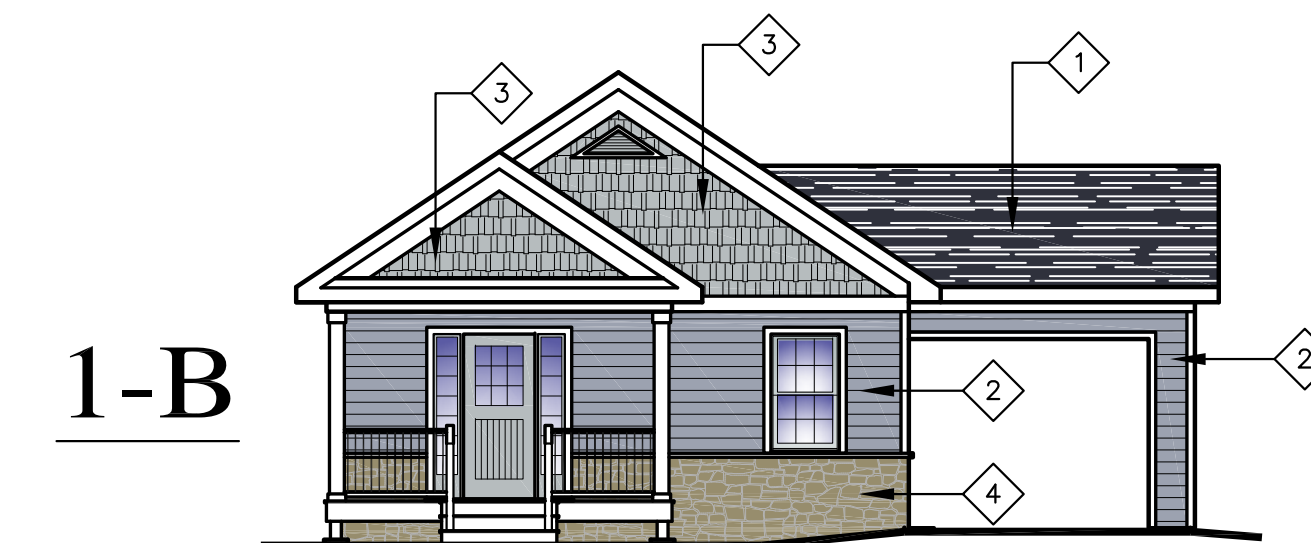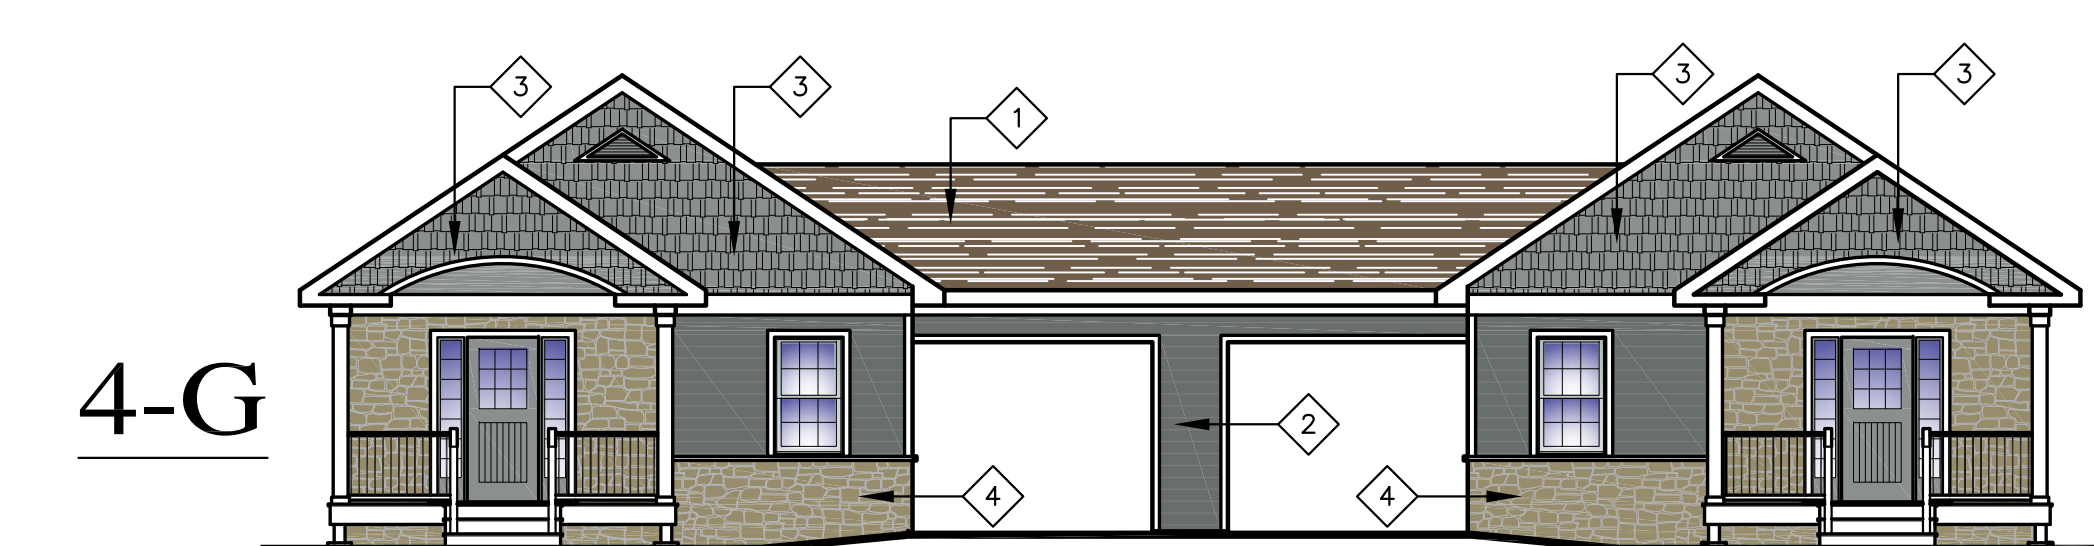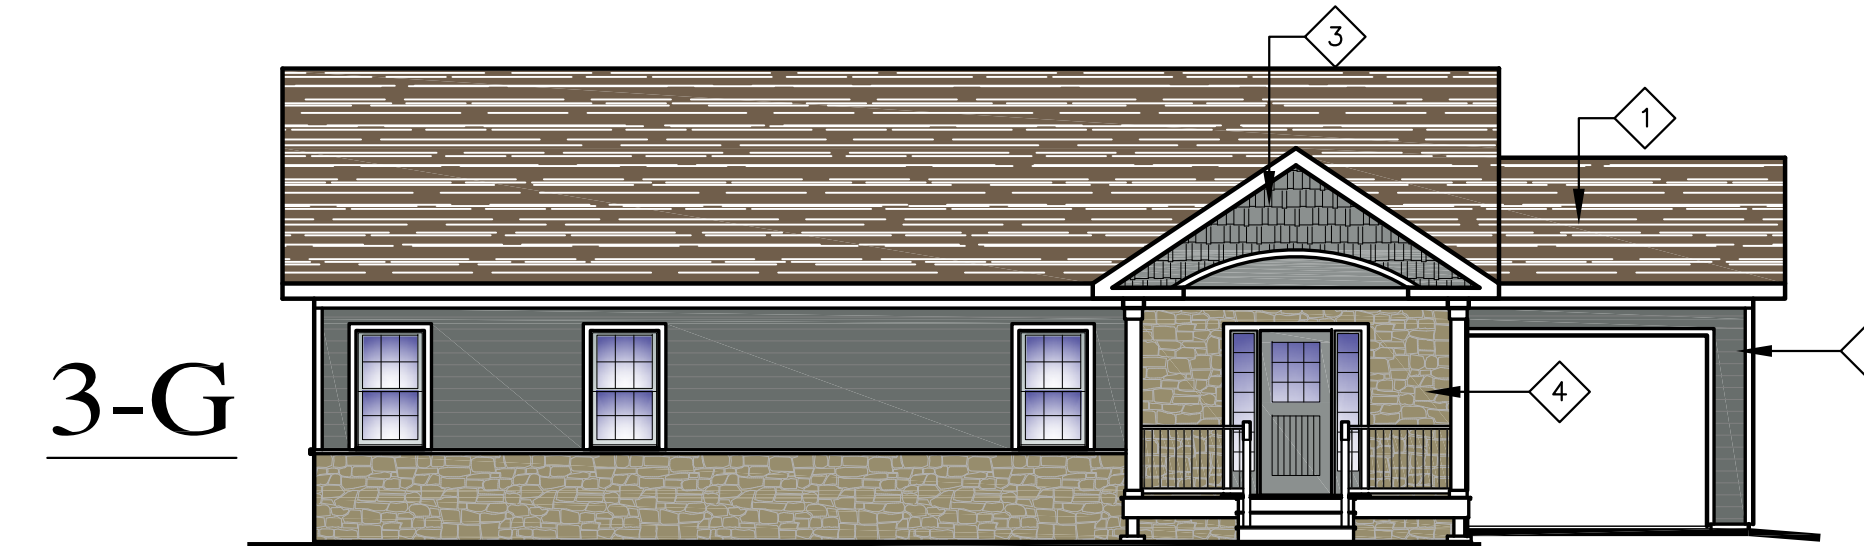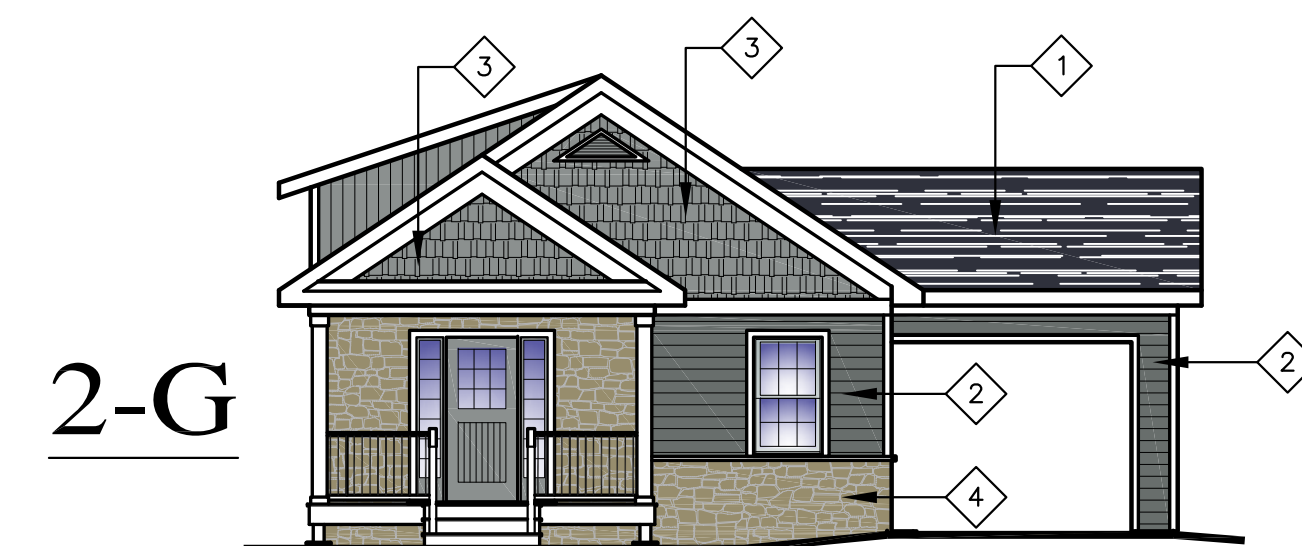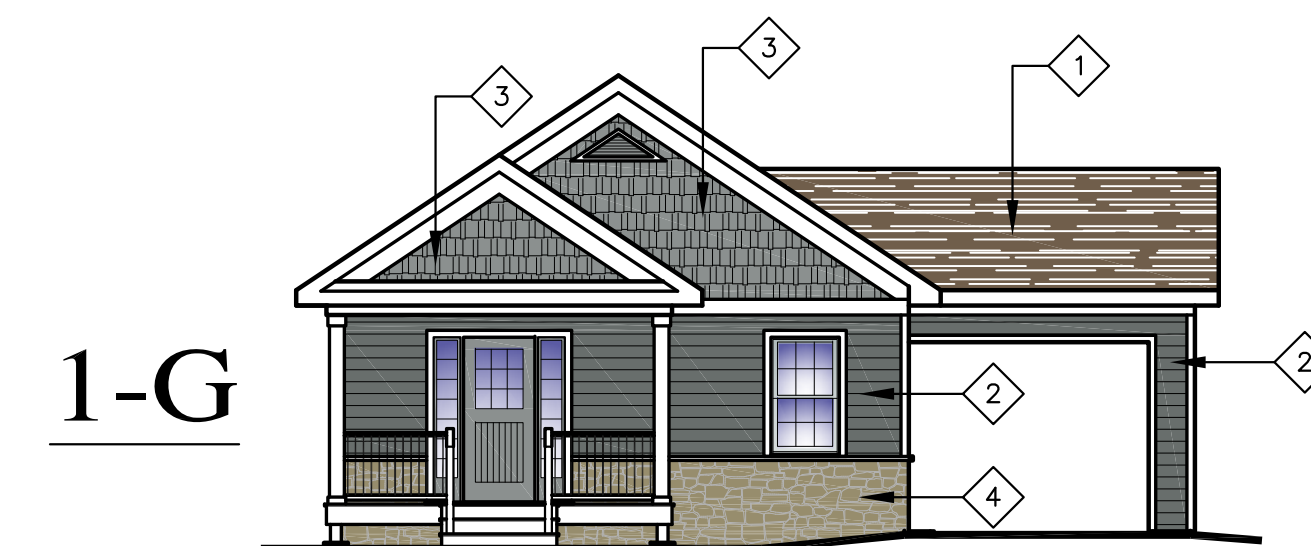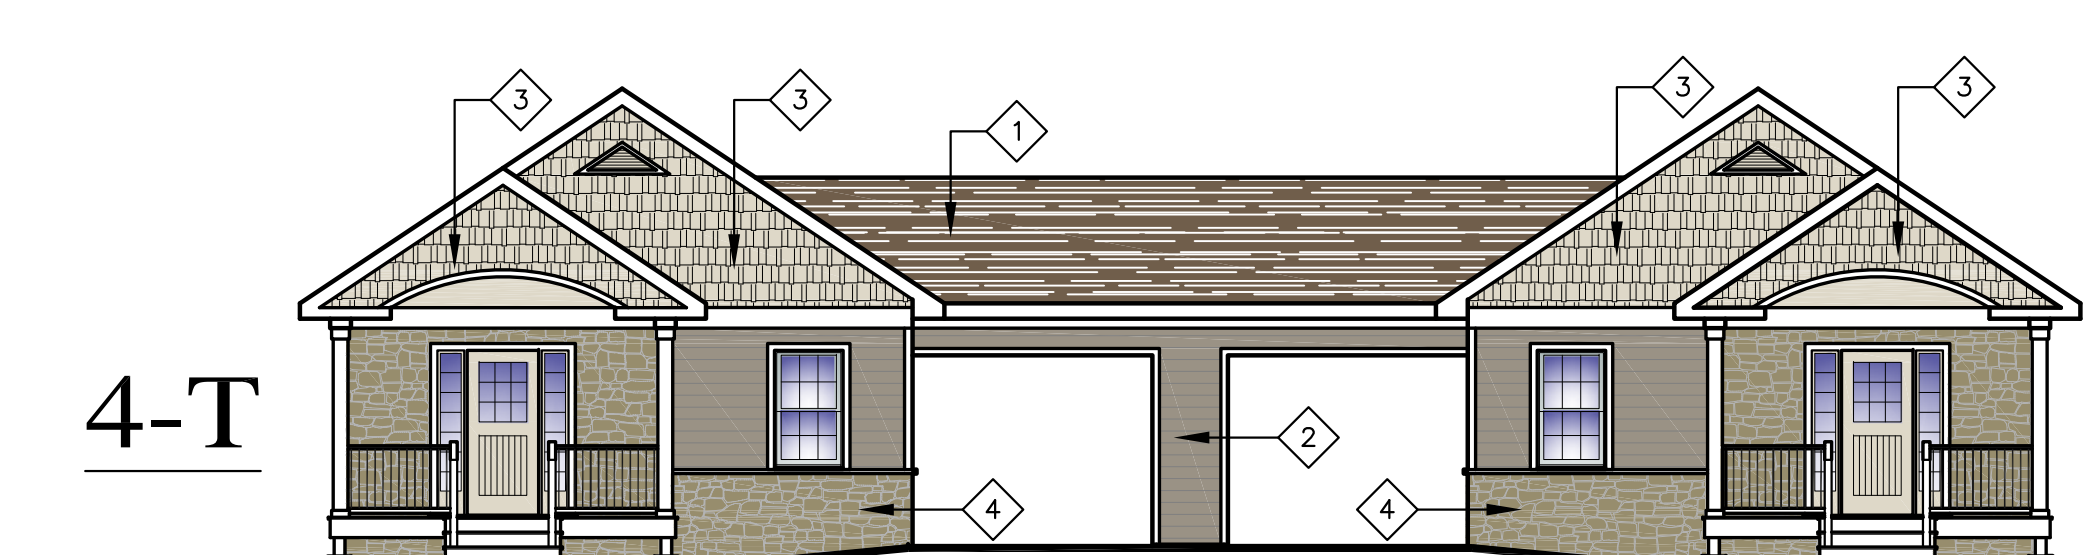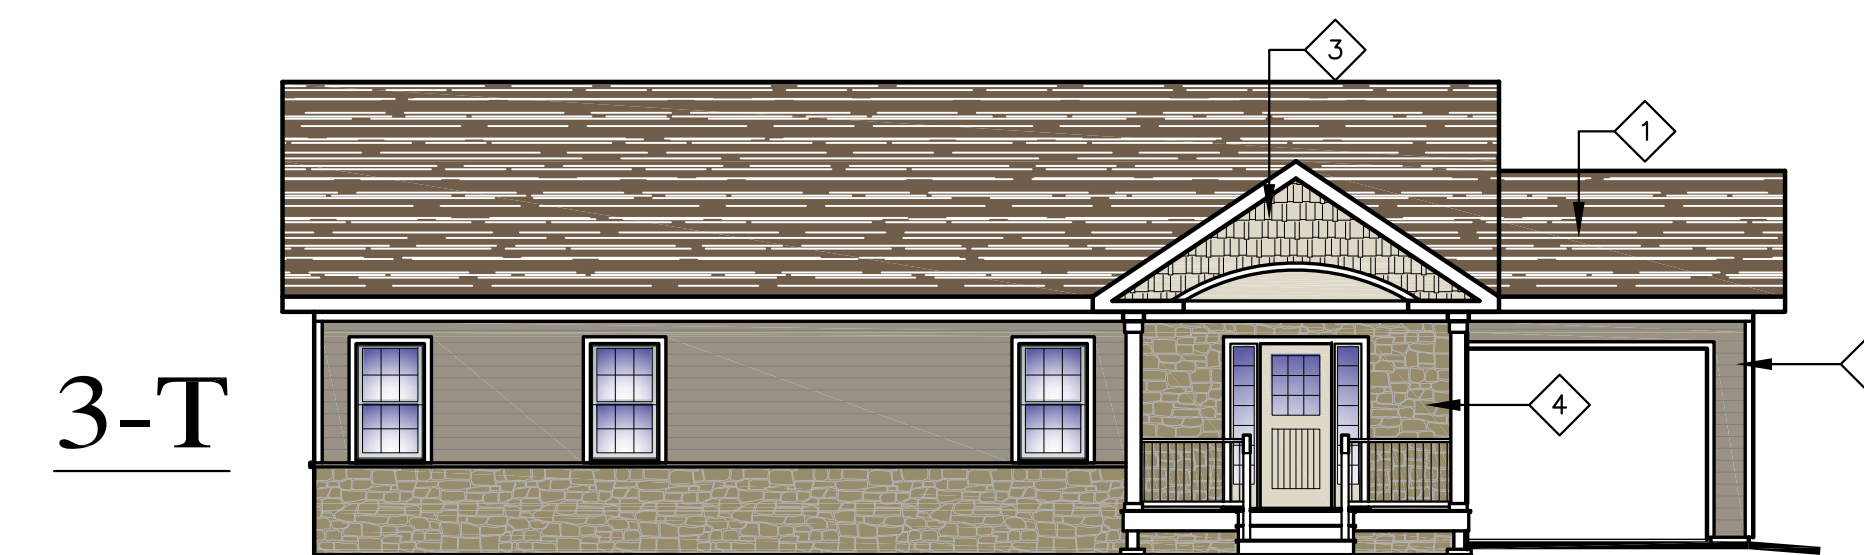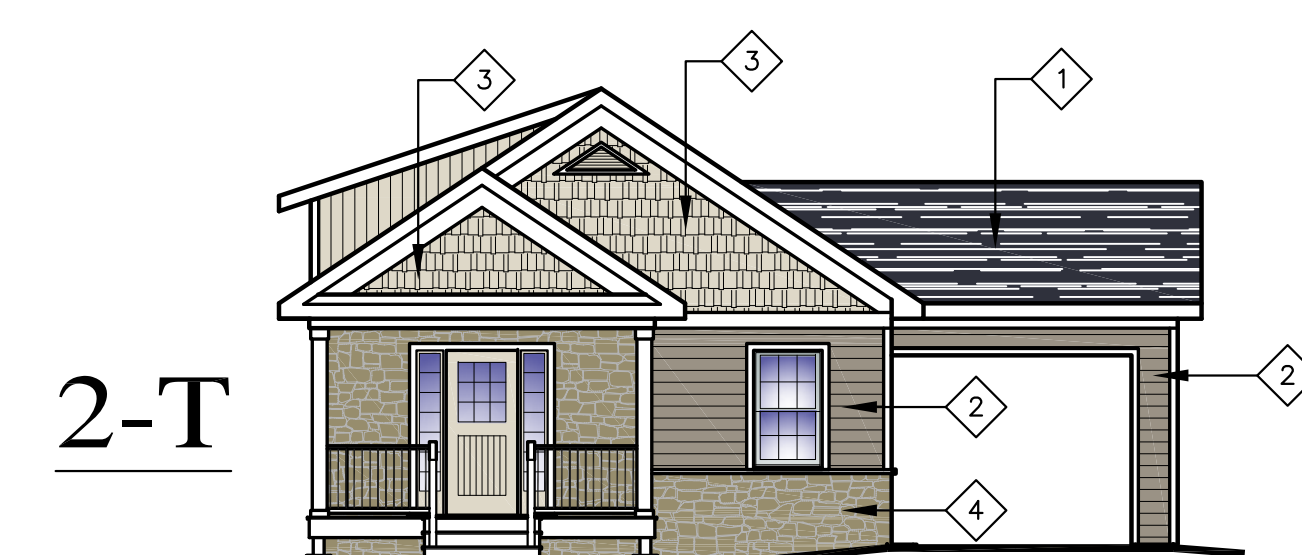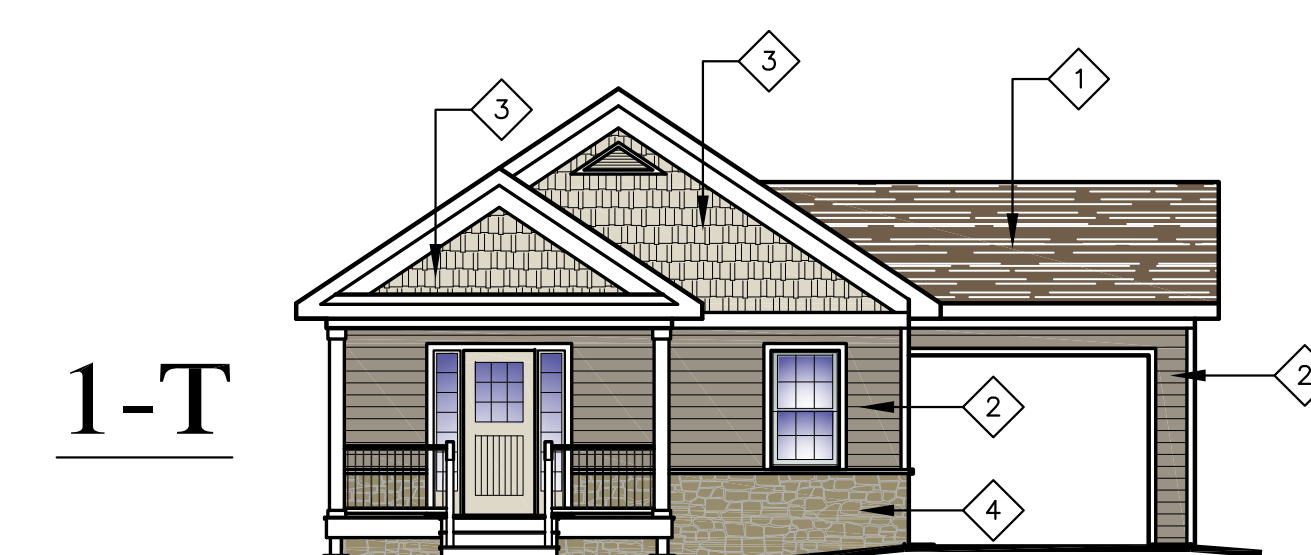


FRONT ELEVATIONS

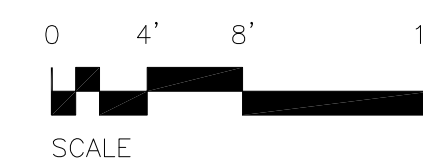


THE VILLAGE IN THE HUDSON VALLEY COTTAGE - STYLE #1

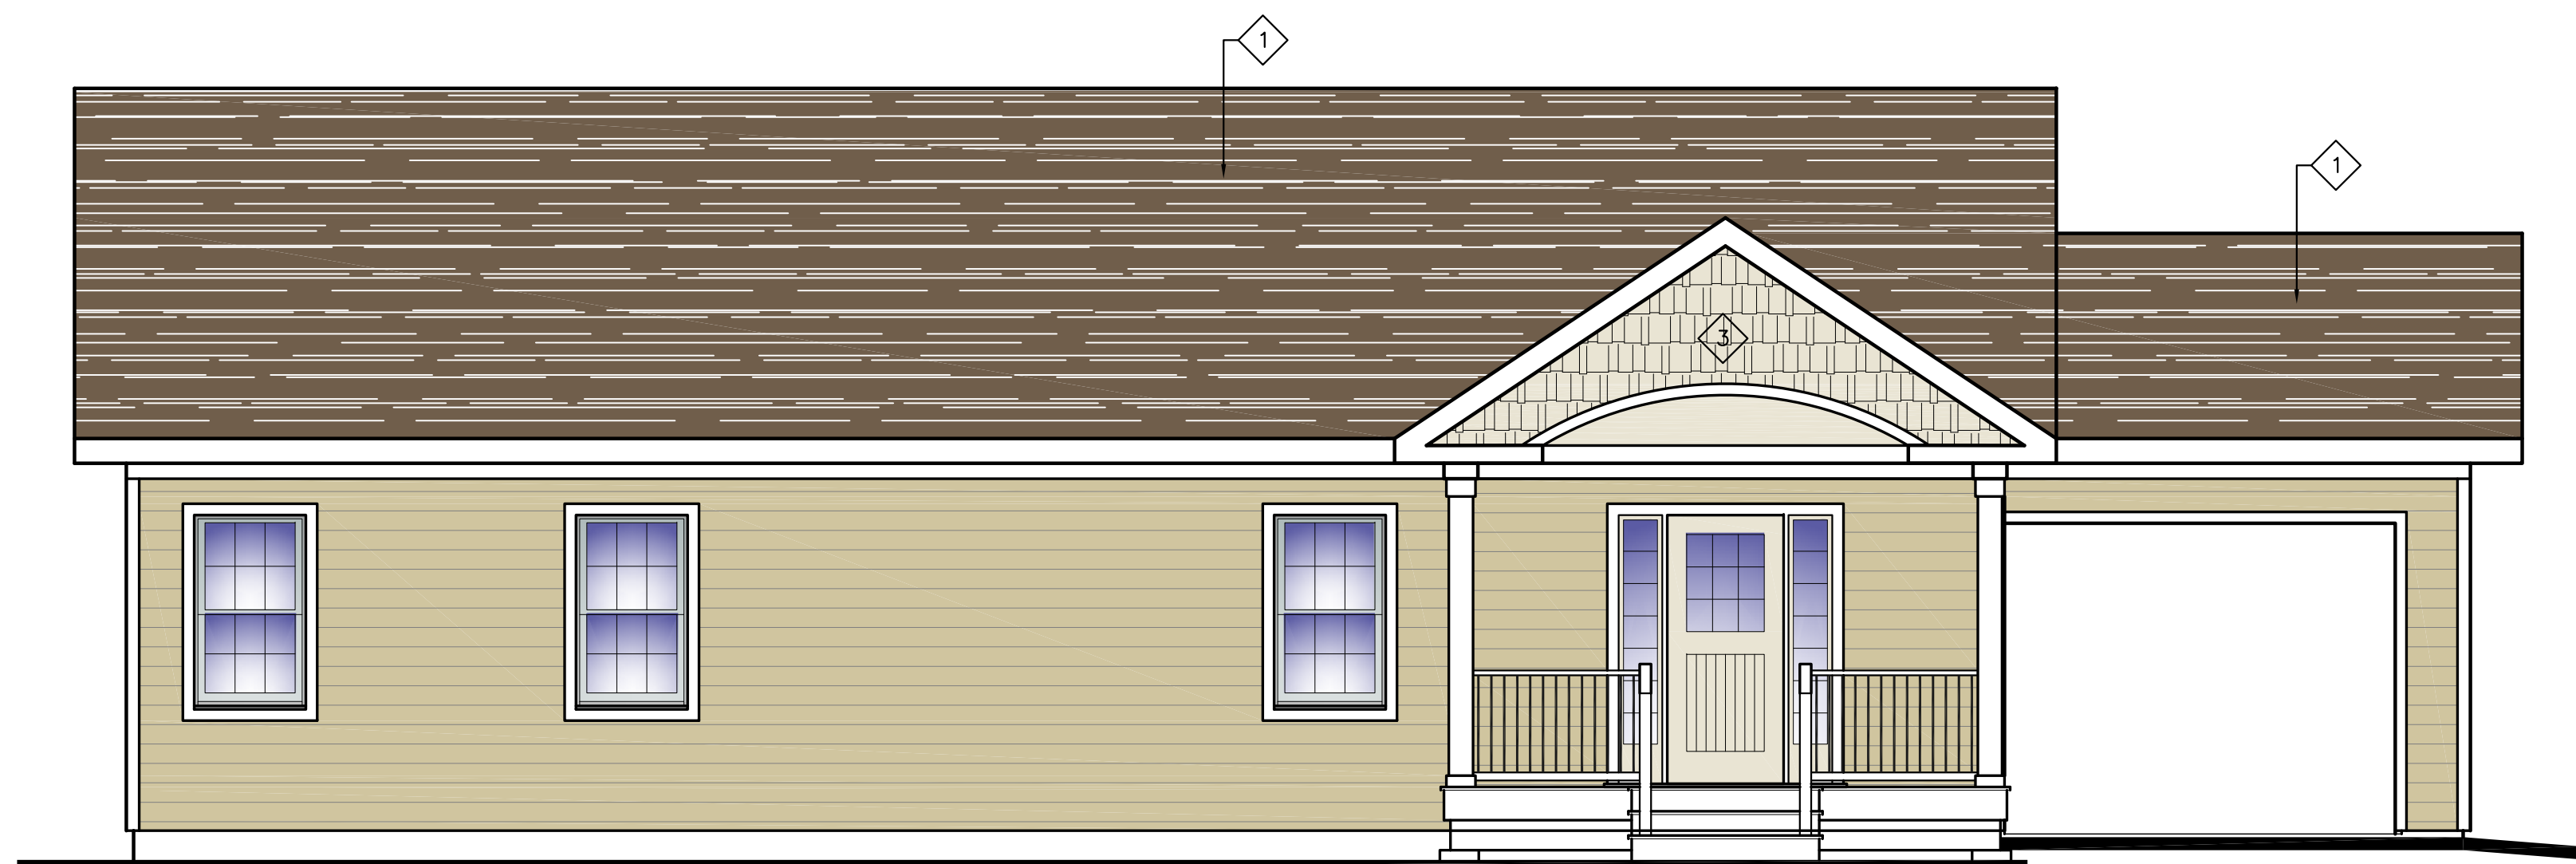


FRONT ELEVATION

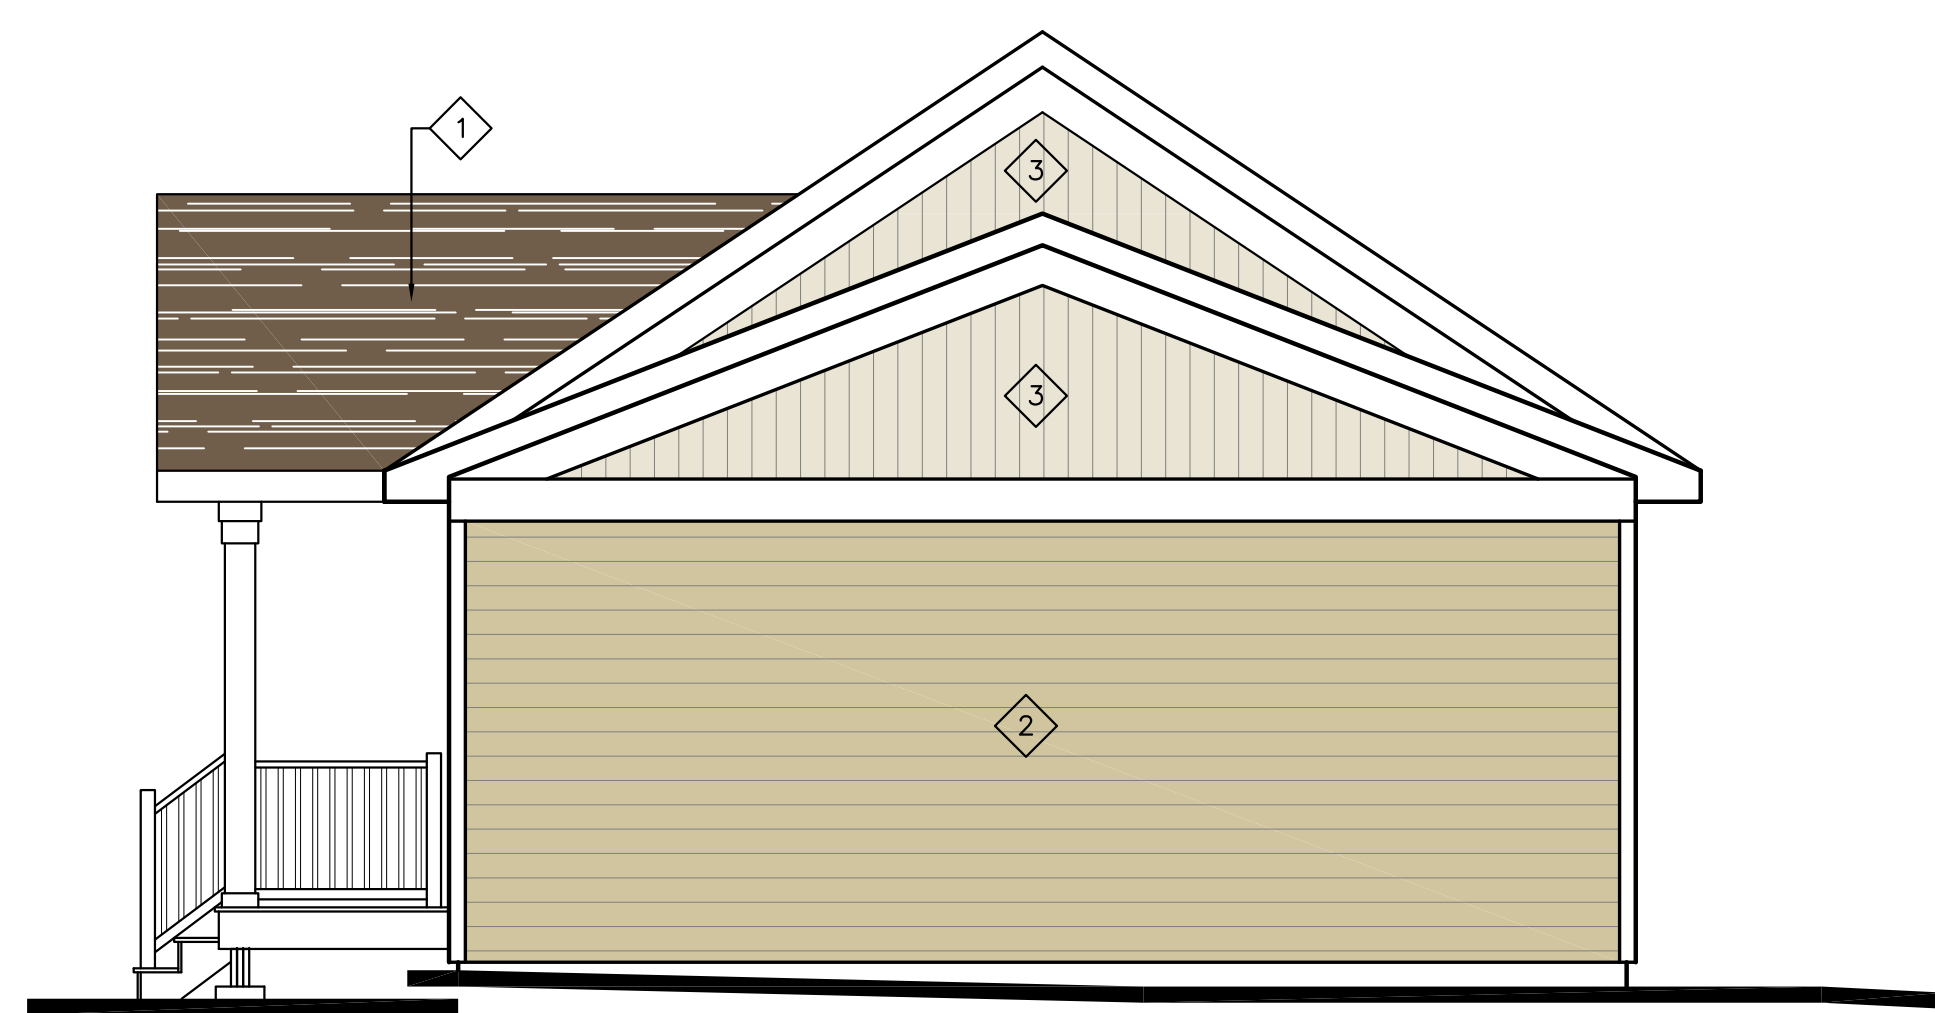


SIDE ELEVATION

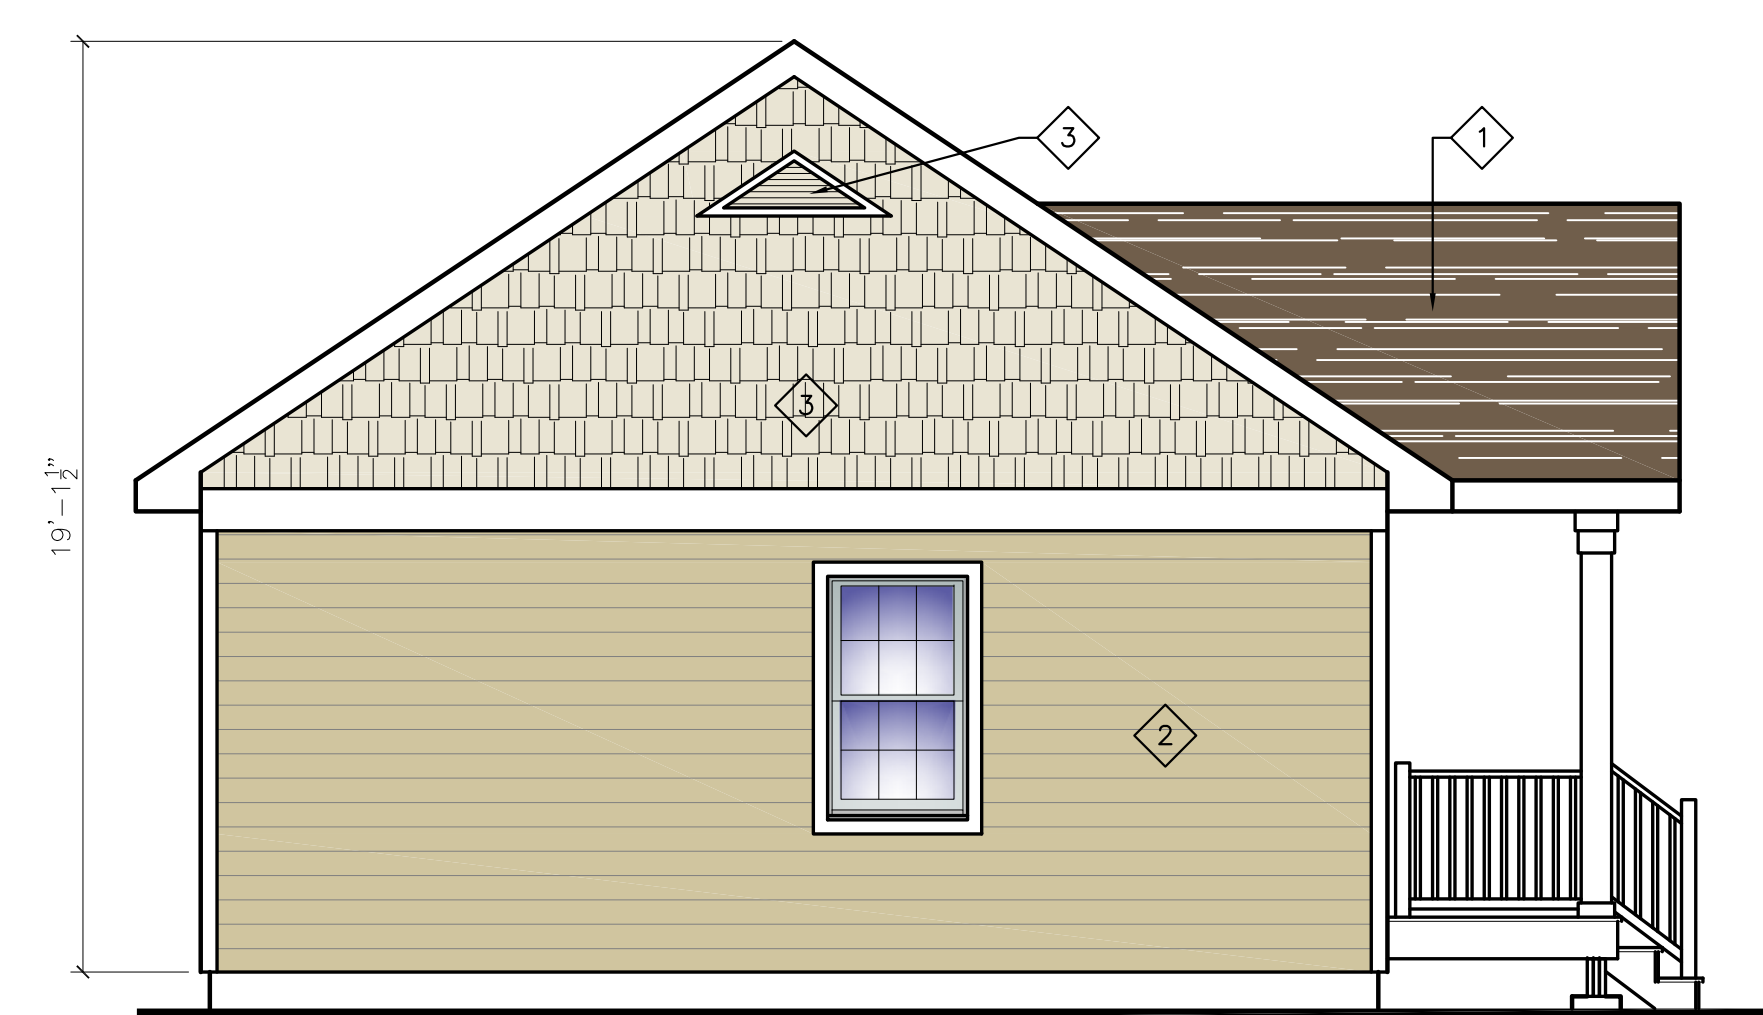


SIDE ELEVATION

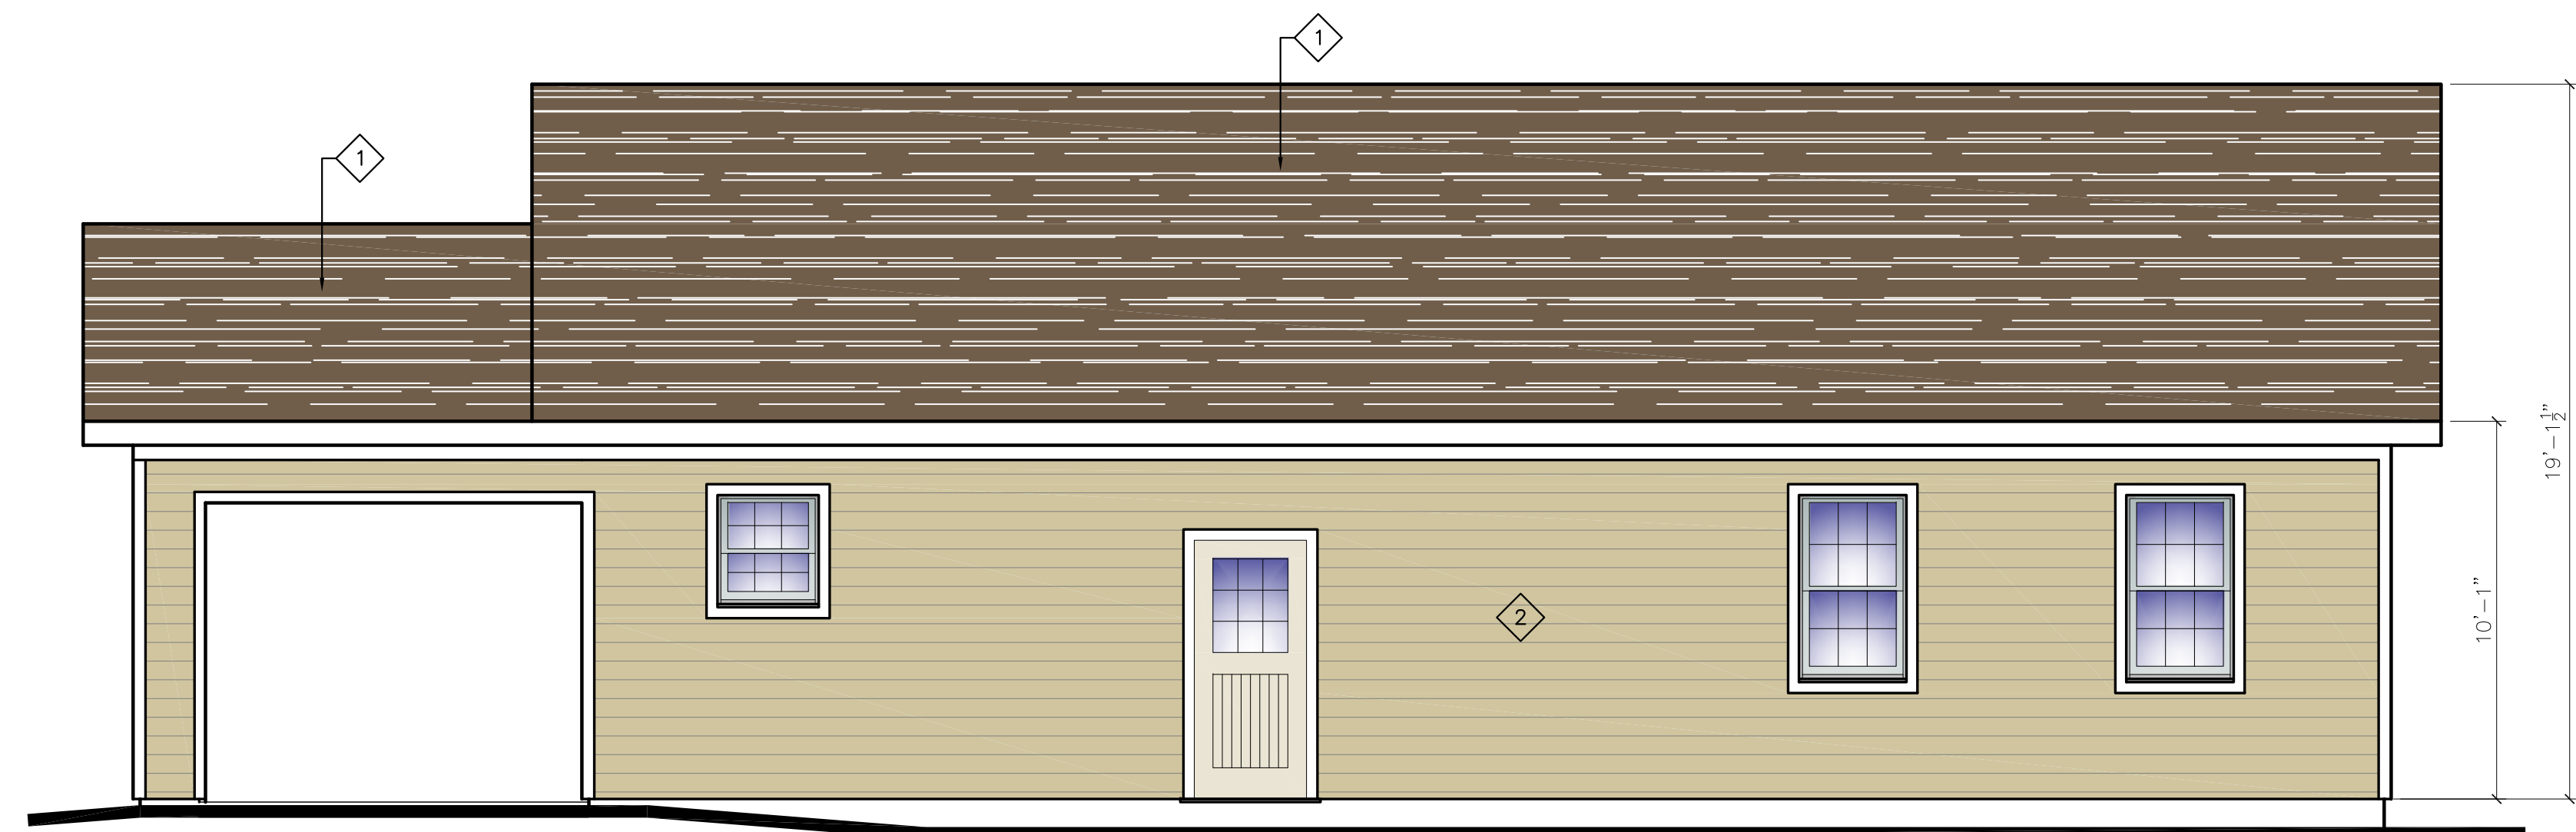

REAR ELEVATION

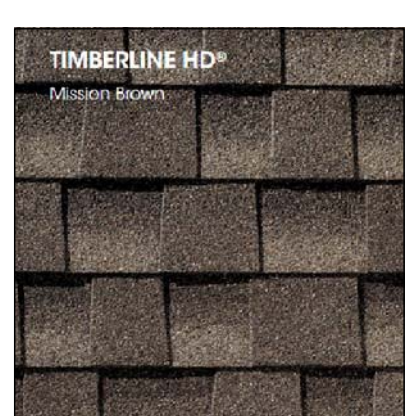


1. ARCHITECTURAL
ROOF SHINGLE - GAF
TIMBERLINE HD -
MISSION BROWN
OR EQUIVALENT.

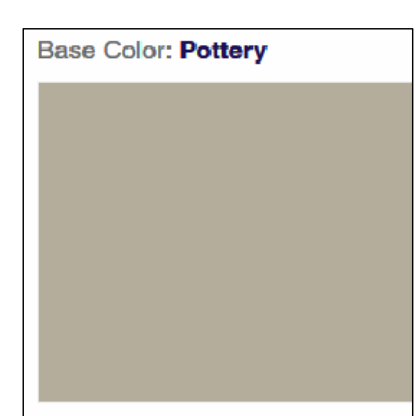

2. SIDING - 7" HORIZONTAL
CLAPBOARD OR PANEL,
ROYAL BUILDING
PRODUCTS CELLULAR
COMPOSITE SIDING AND
TRIM, COLOR: POTTERY
TRIM: FROST/WHITE
OR EQUIVALENT.




3. SIDING - 7" VERTICAL
BOARD AND BATTEN OR
SHAKE, ROYAL BUILDING
PRODUCTS CELLULAR
COMPOSITE SIDING AND
TRIM, COLOR: WILLOW
TRIM: FROST/WHITE
OR EQUIVALENT.

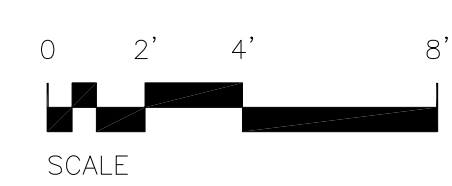


SCALE

7.5.19
18143-CT1


THE VILLAGE IN THE HUDSON VALLEY COTTAGE - STYLE #2

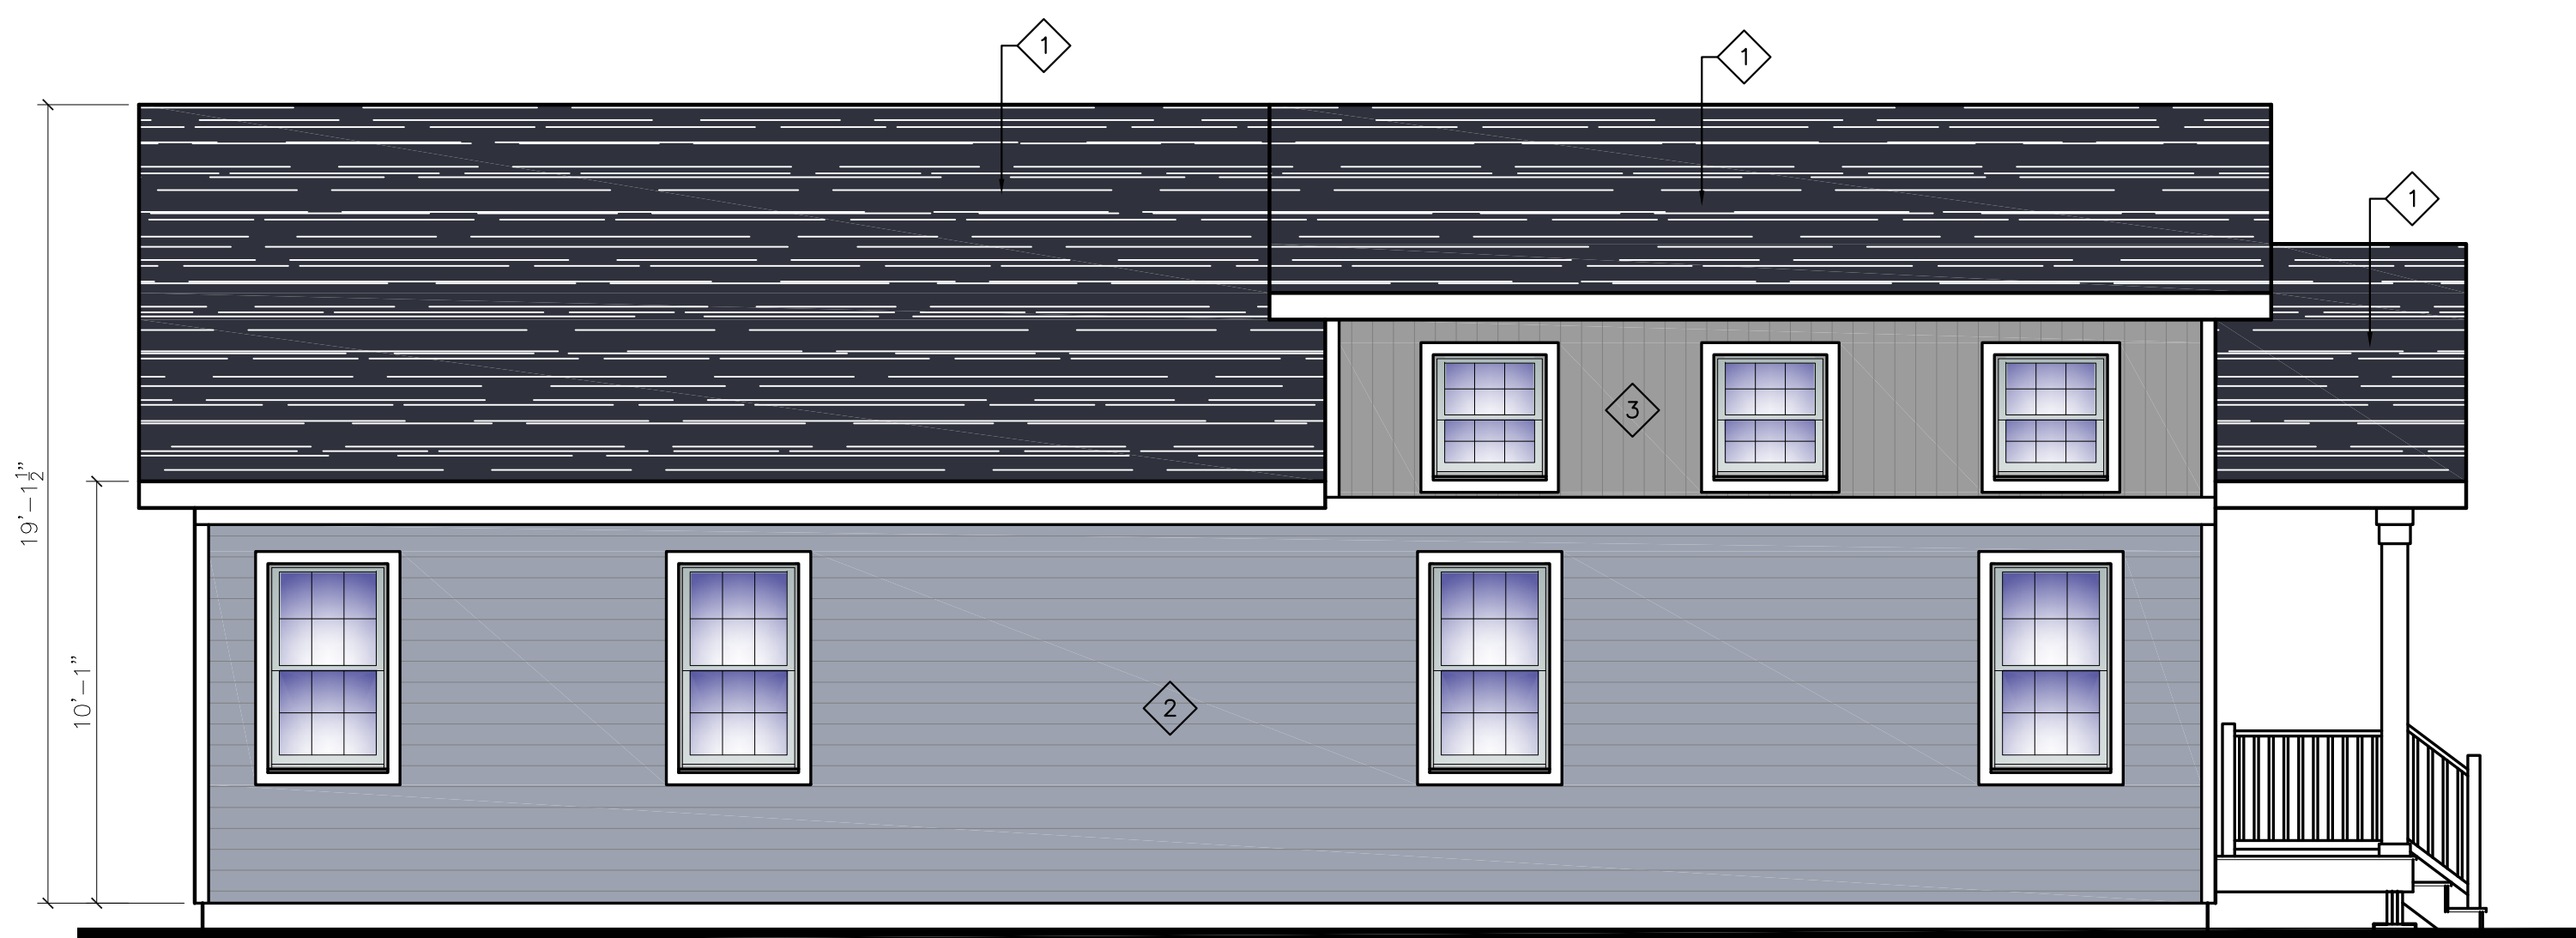


SIDE ELEVATION

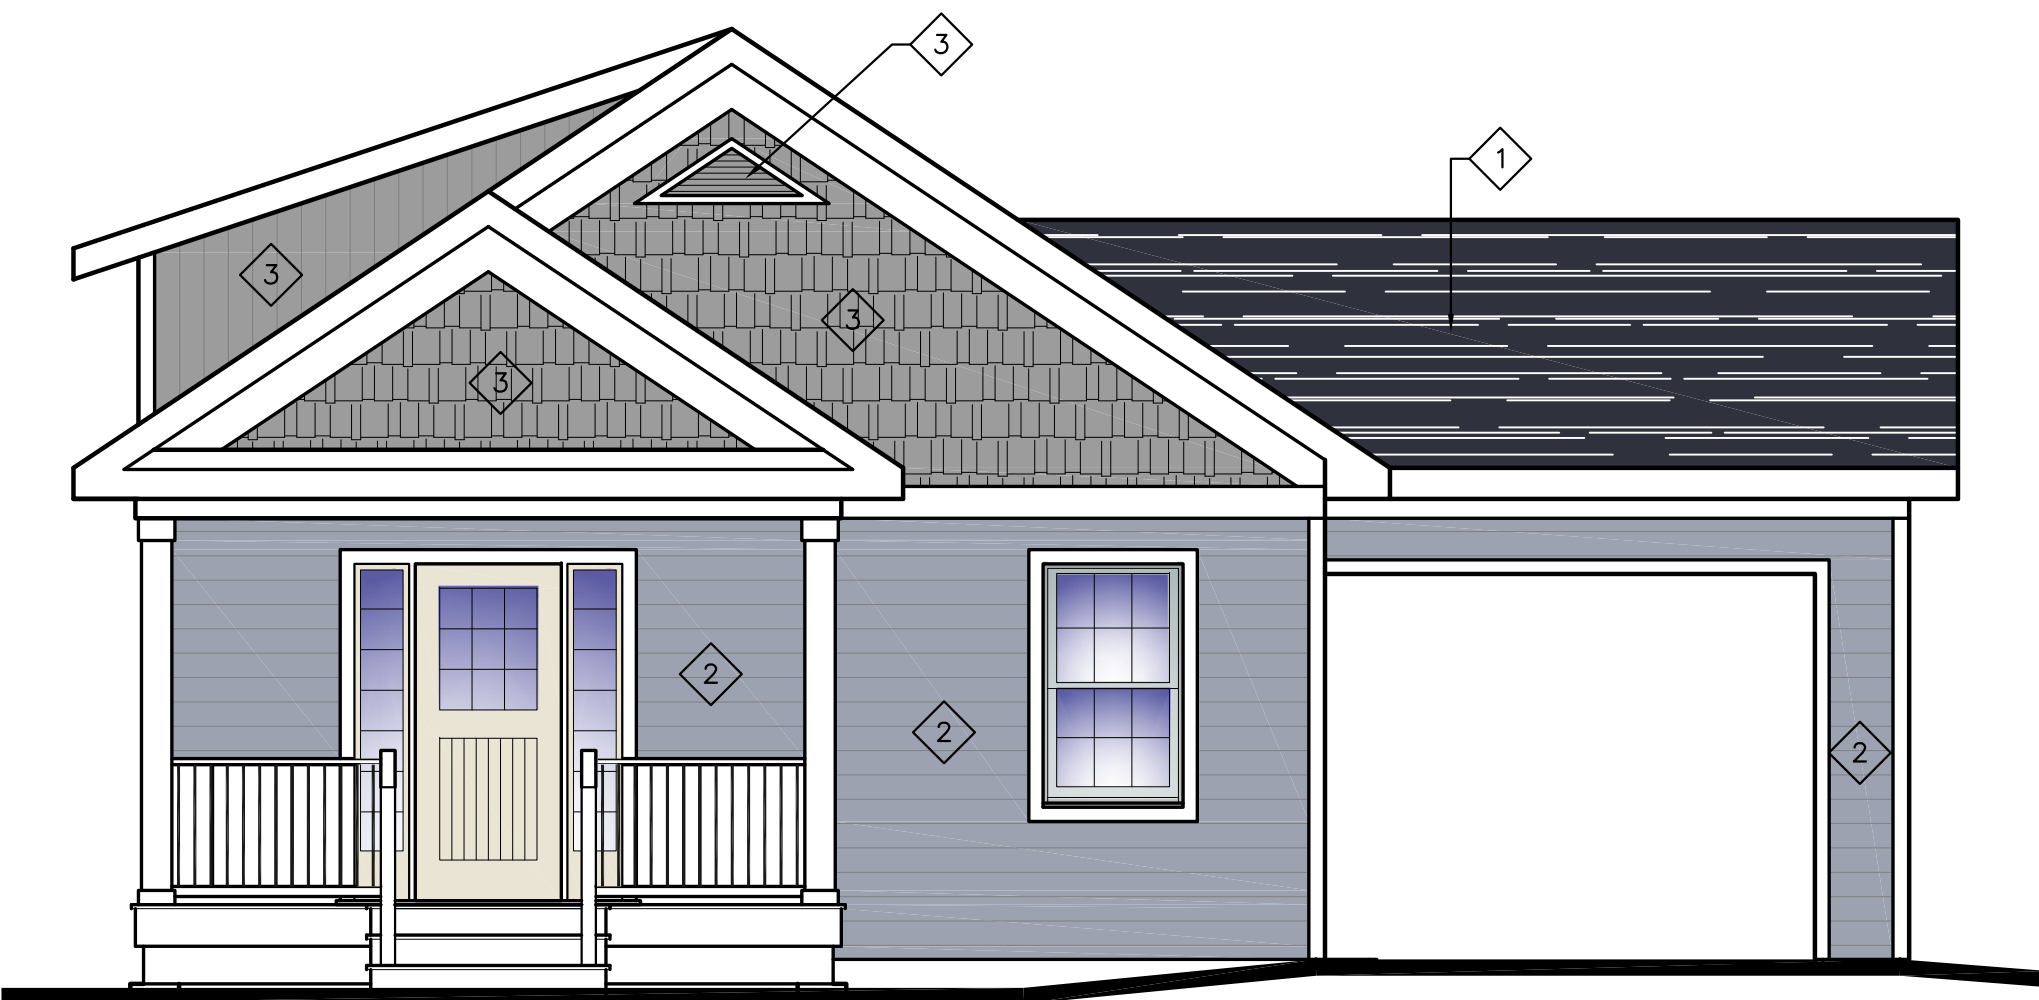


FRONT ELEVATION

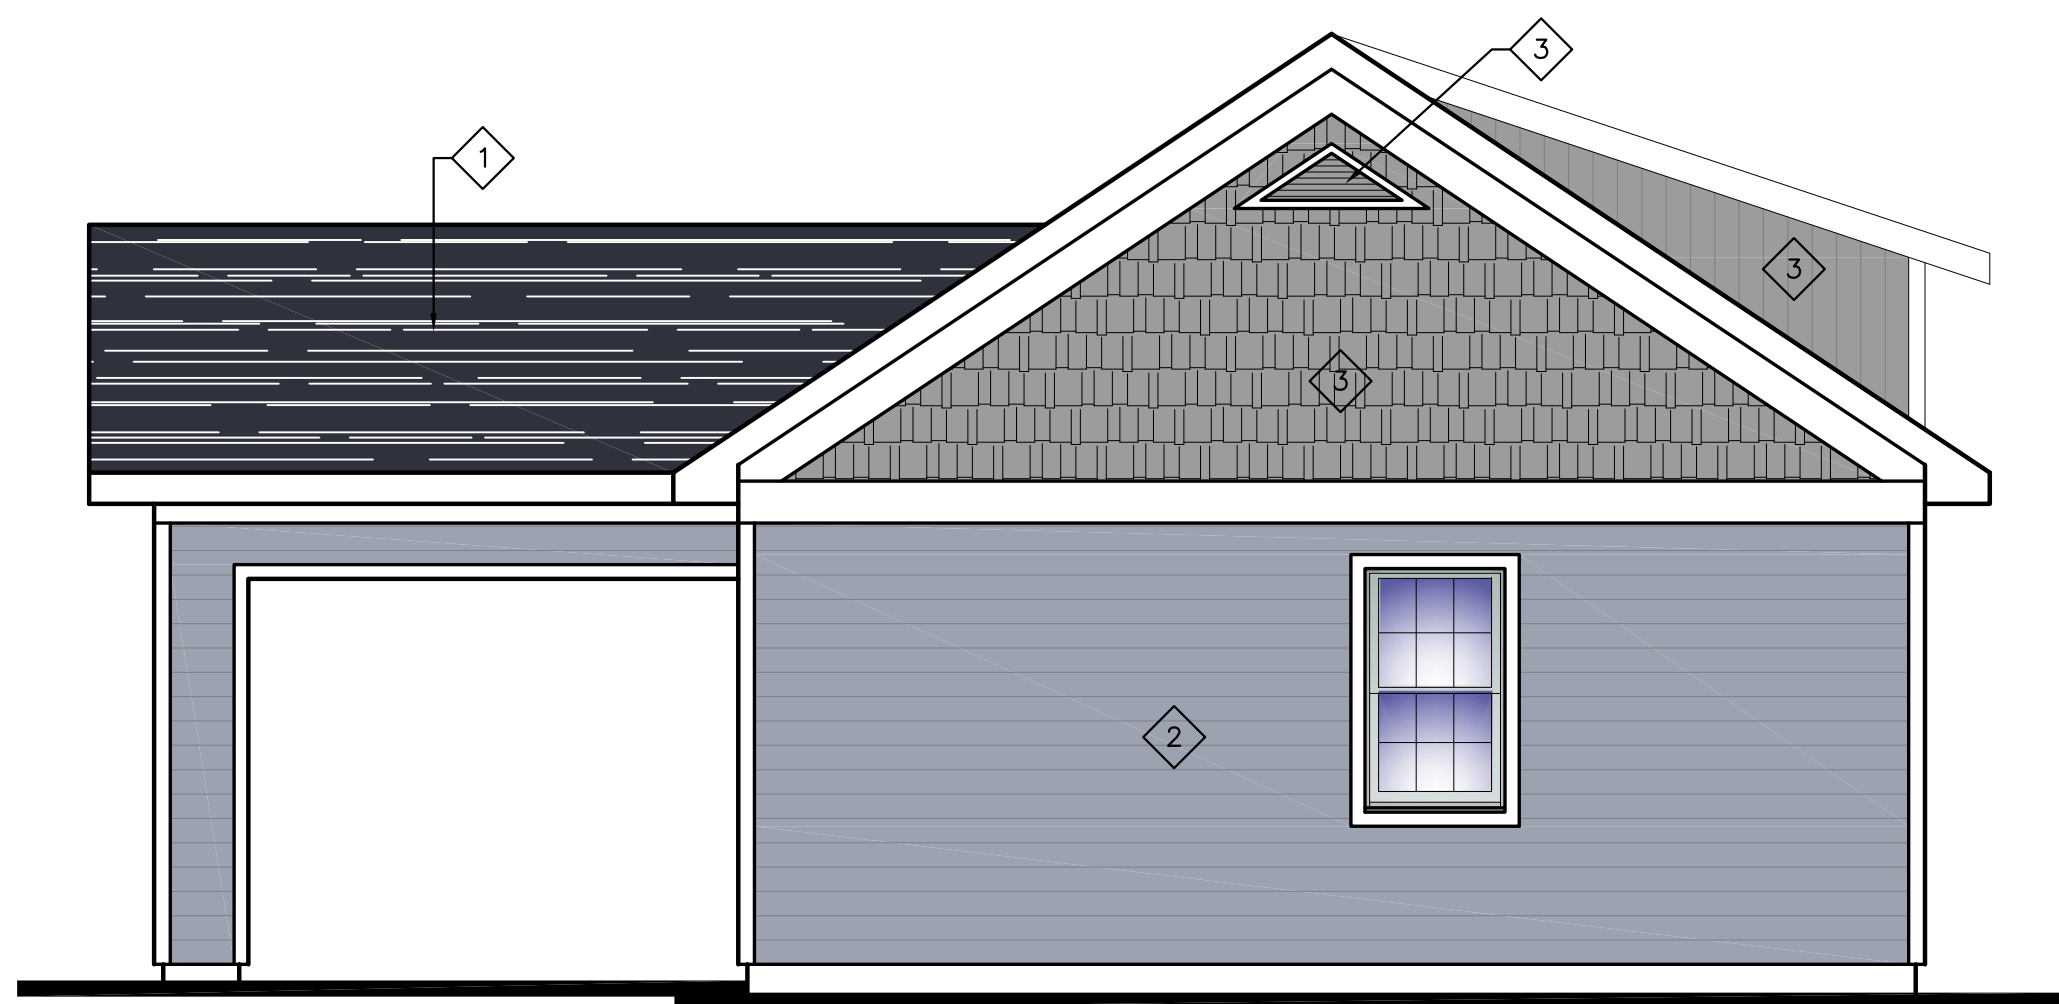


REAR ELEVATION

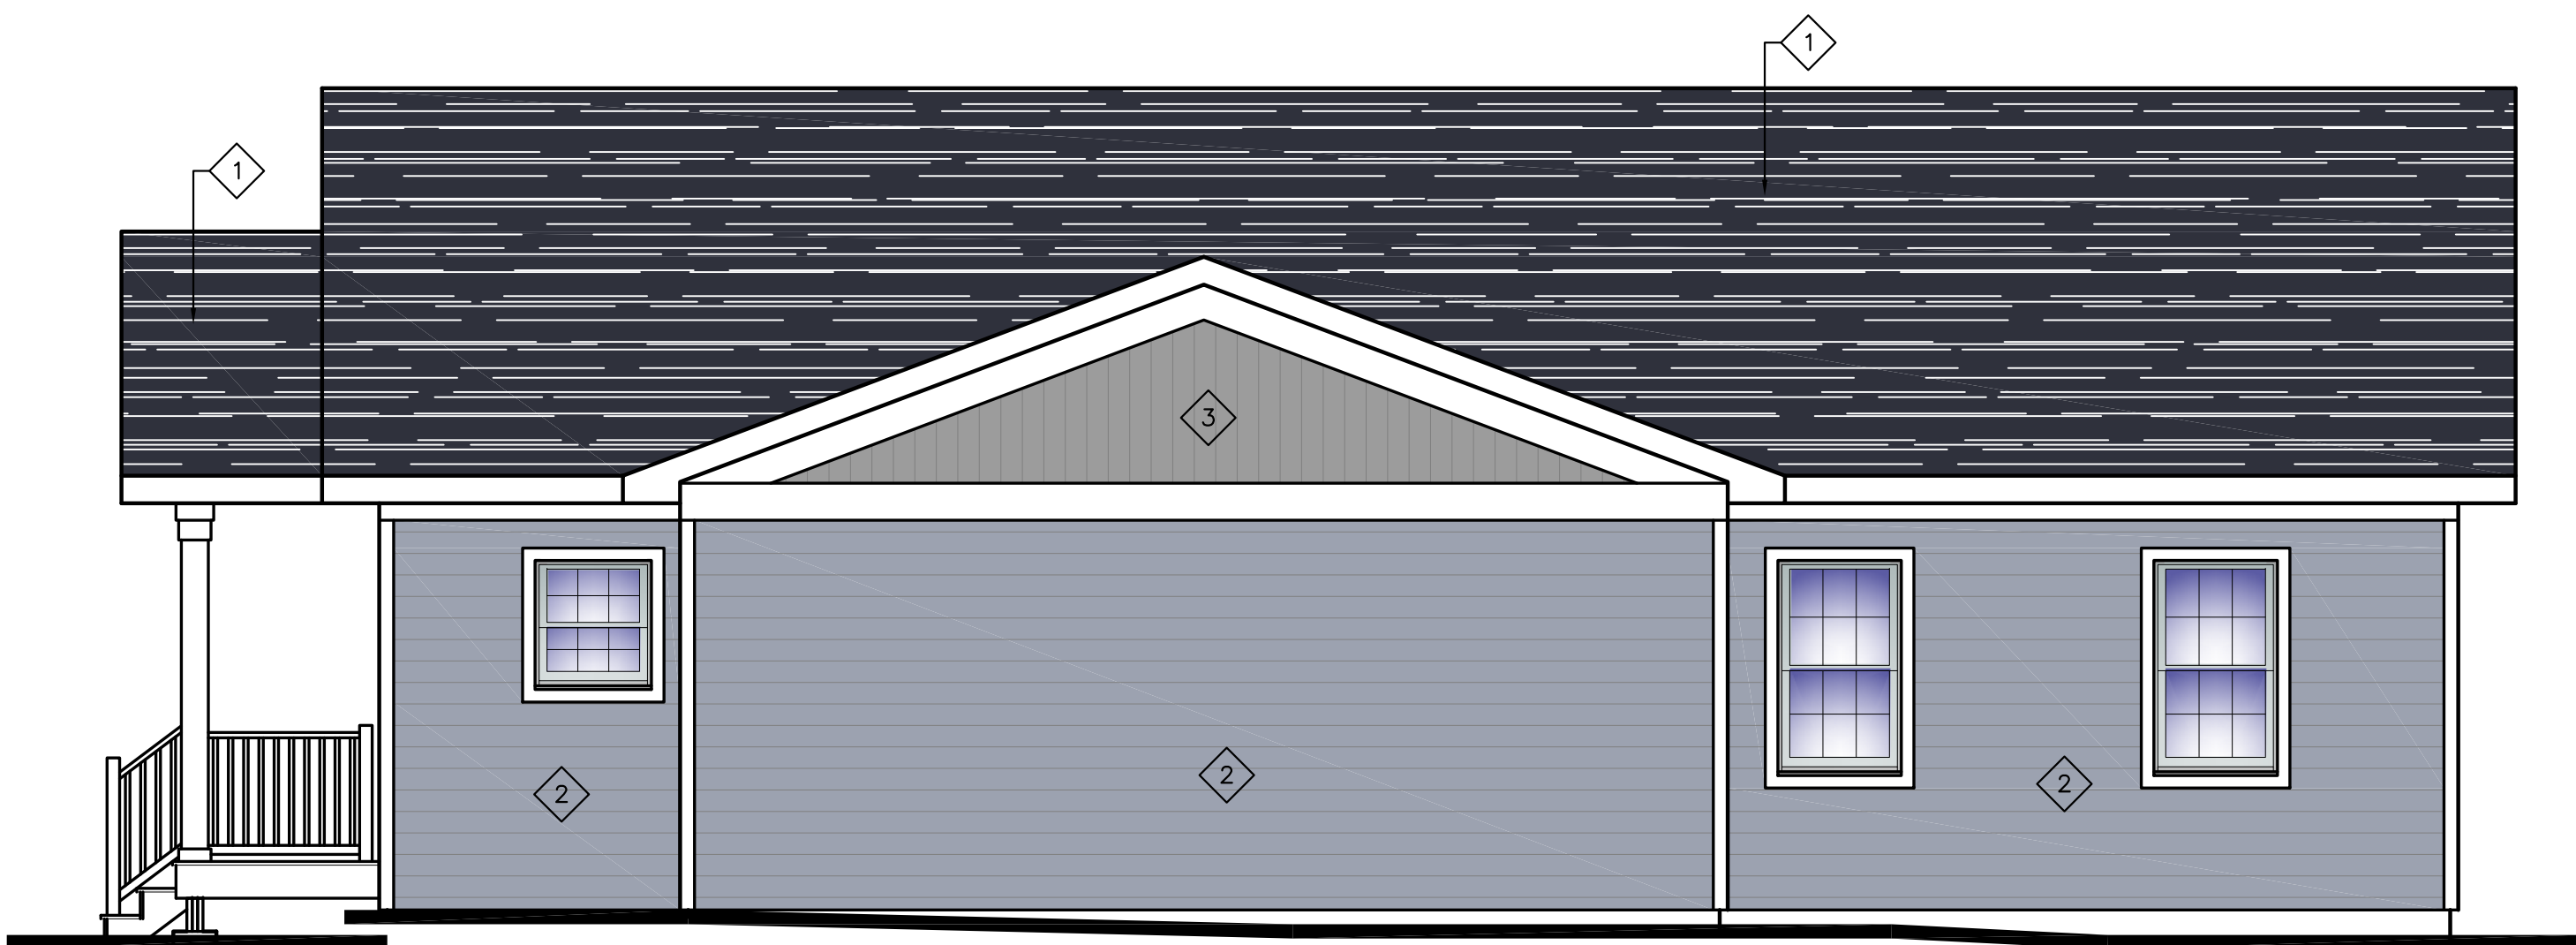

SIDE ELEVATION

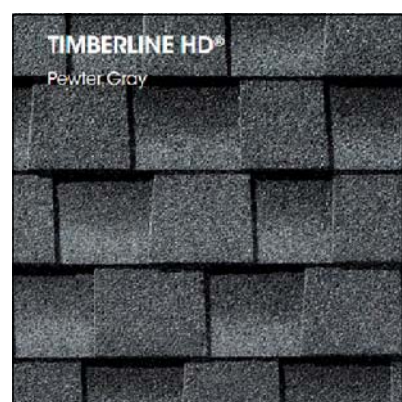


1. ARCHITECTURAL
ROOF SHINGLE -
GAF TIMBERLINE
HD - PEWTER GRAY
OR EQUIVALENT.

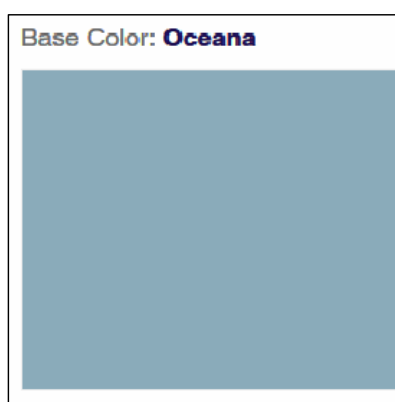

2. SIDING - 7" HORIZONTAL
CLAPBOARD OR PANEL,
ROYAL BUILDING
PRODUCTS CELLULAR
COMPOSITE SIDING AND
TRIM, COLOR: OCEANA
TRIM: FROST/WHITE
OR EQUIVALENT.




3. SIDING - 7" VERTICAL
BOARD AND BATTEN OR
SHAKE, ROYAL BUILDING
PRODUCTS CELLULAR
COMPOSITE SIDING AND
TRIM, COLOR: RIVER ROCK
TRIM: FROST/WHITE
OR EQUIVALENT.

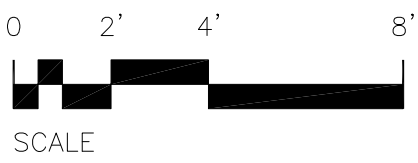


7.5.19
18143-CT2


THE VILLAGE IN THE HUDSON VALLEY COTTAGE - STYLE #3

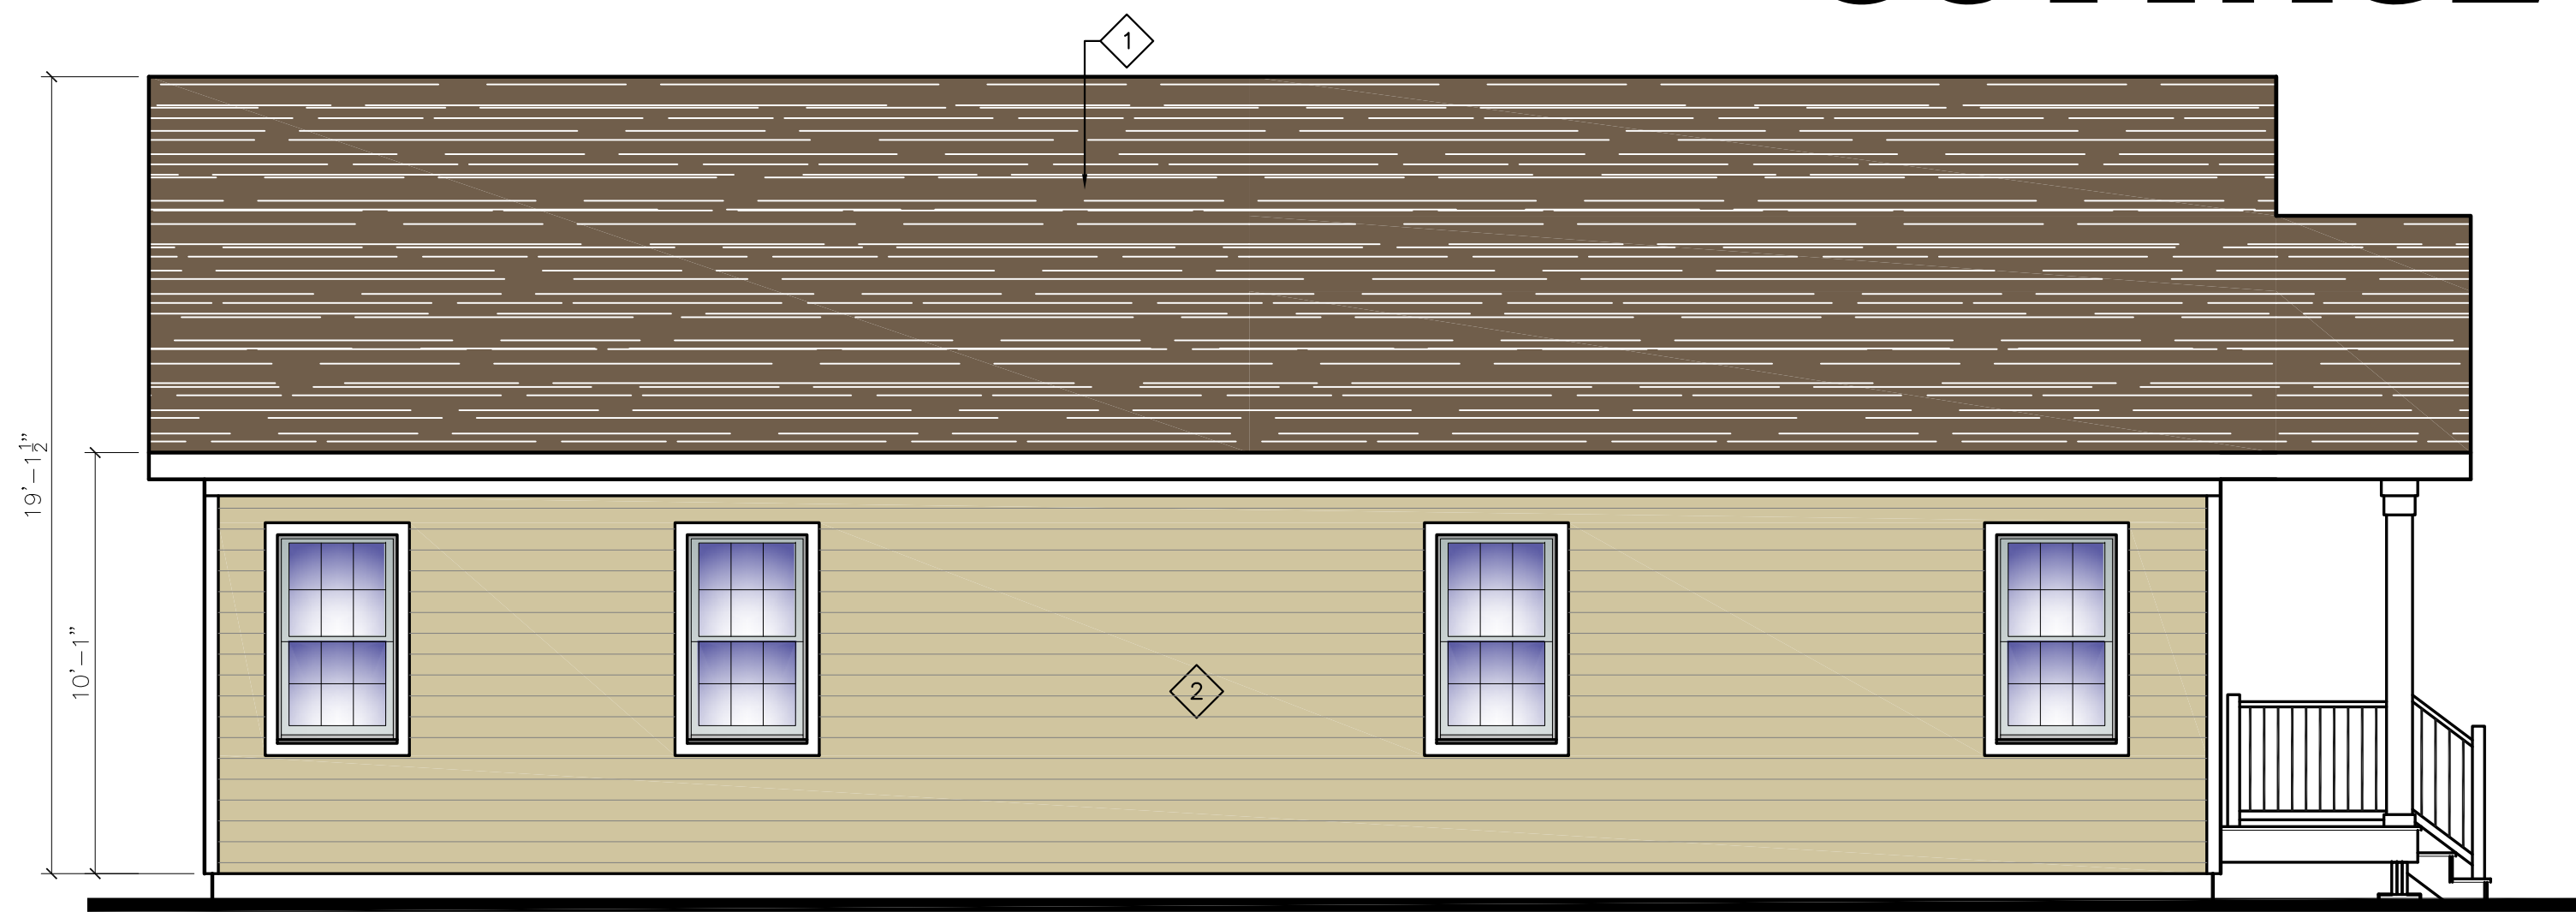


SIDE ELEVATION

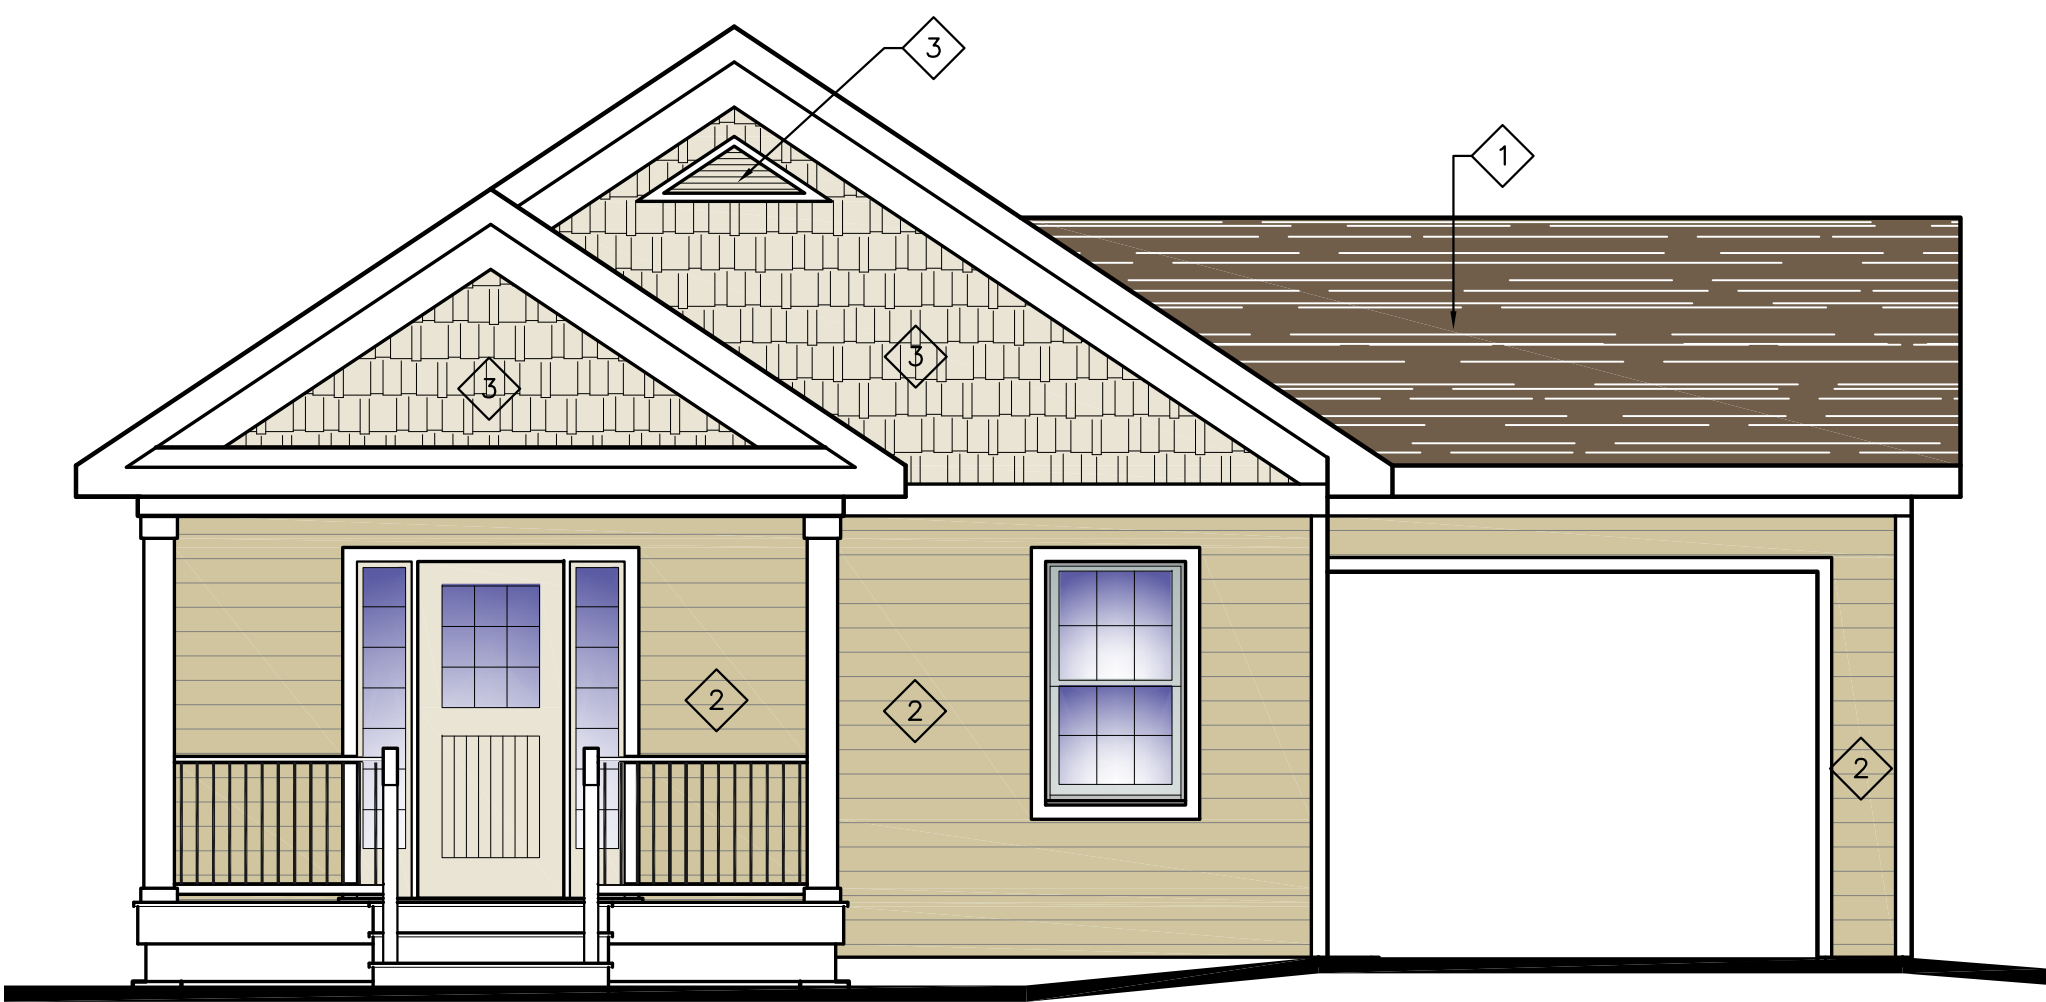


FRONT ELEVATION

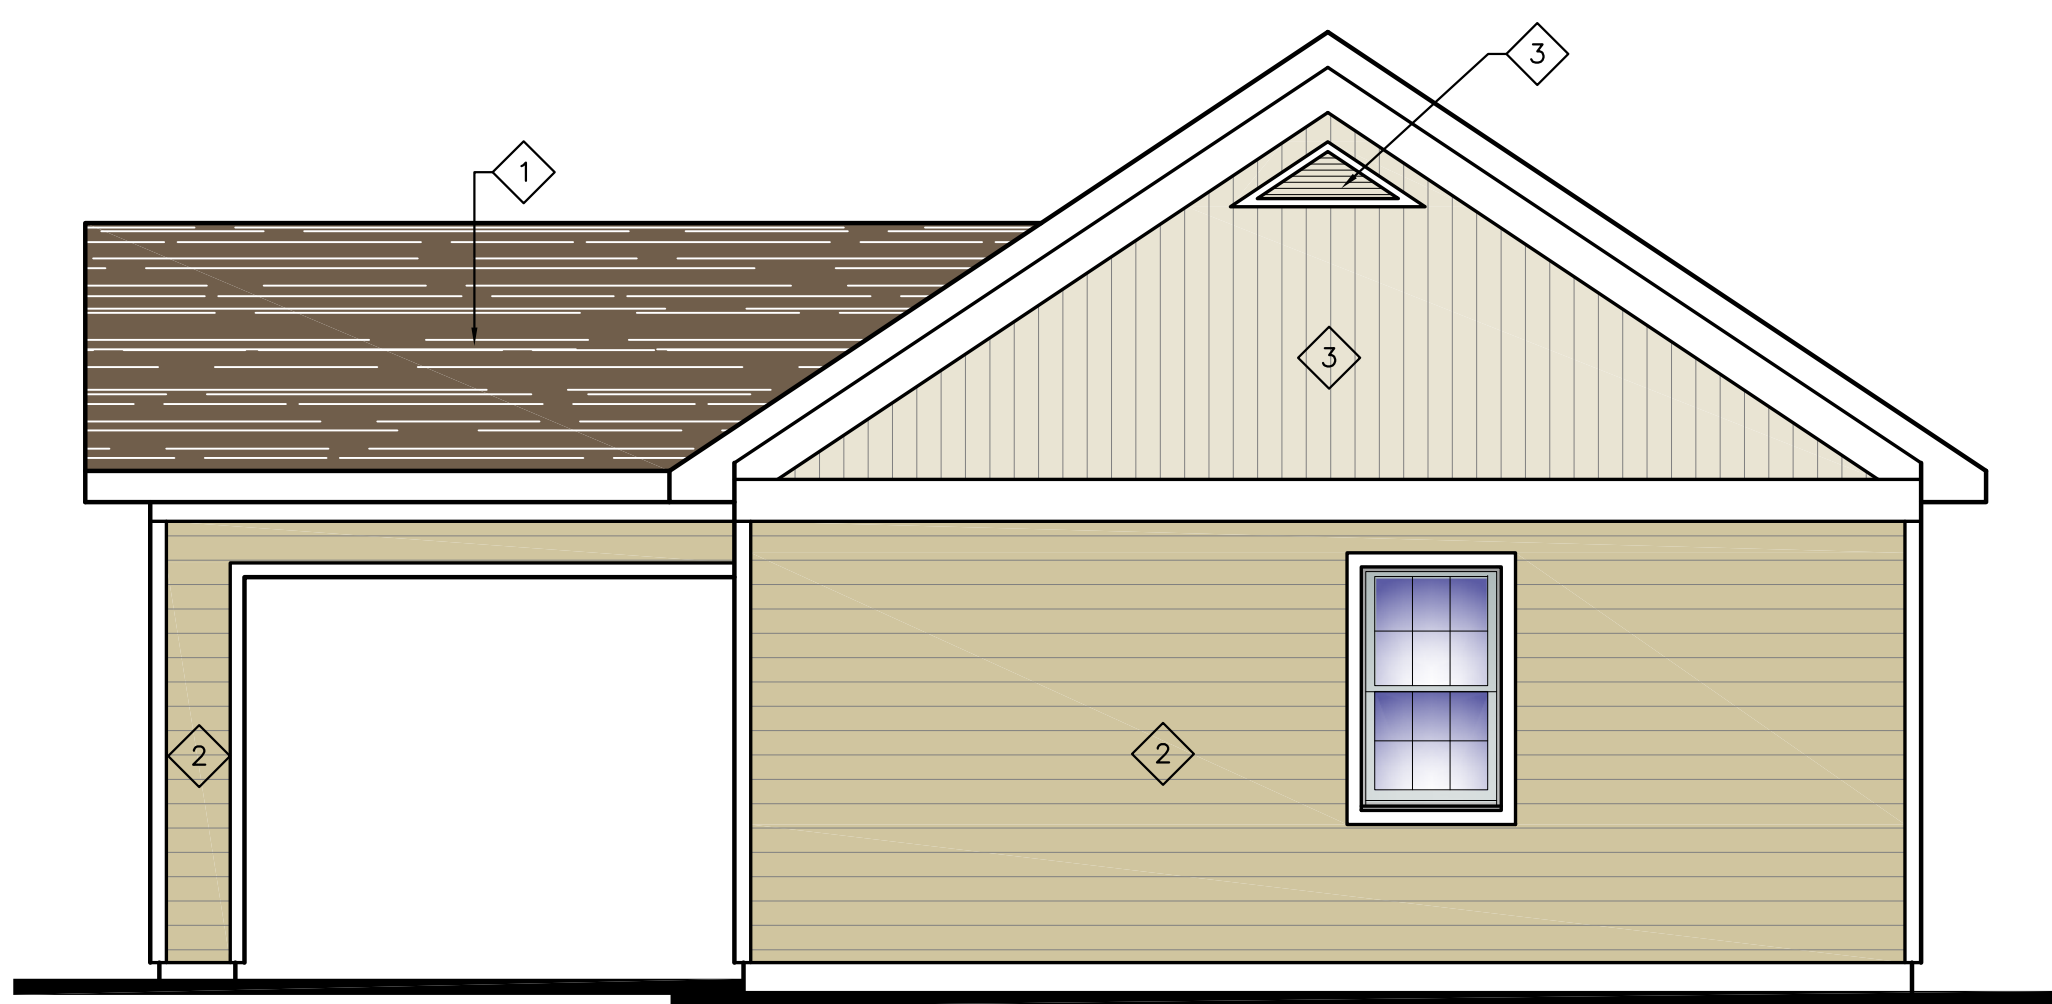


REAR ELEVATION

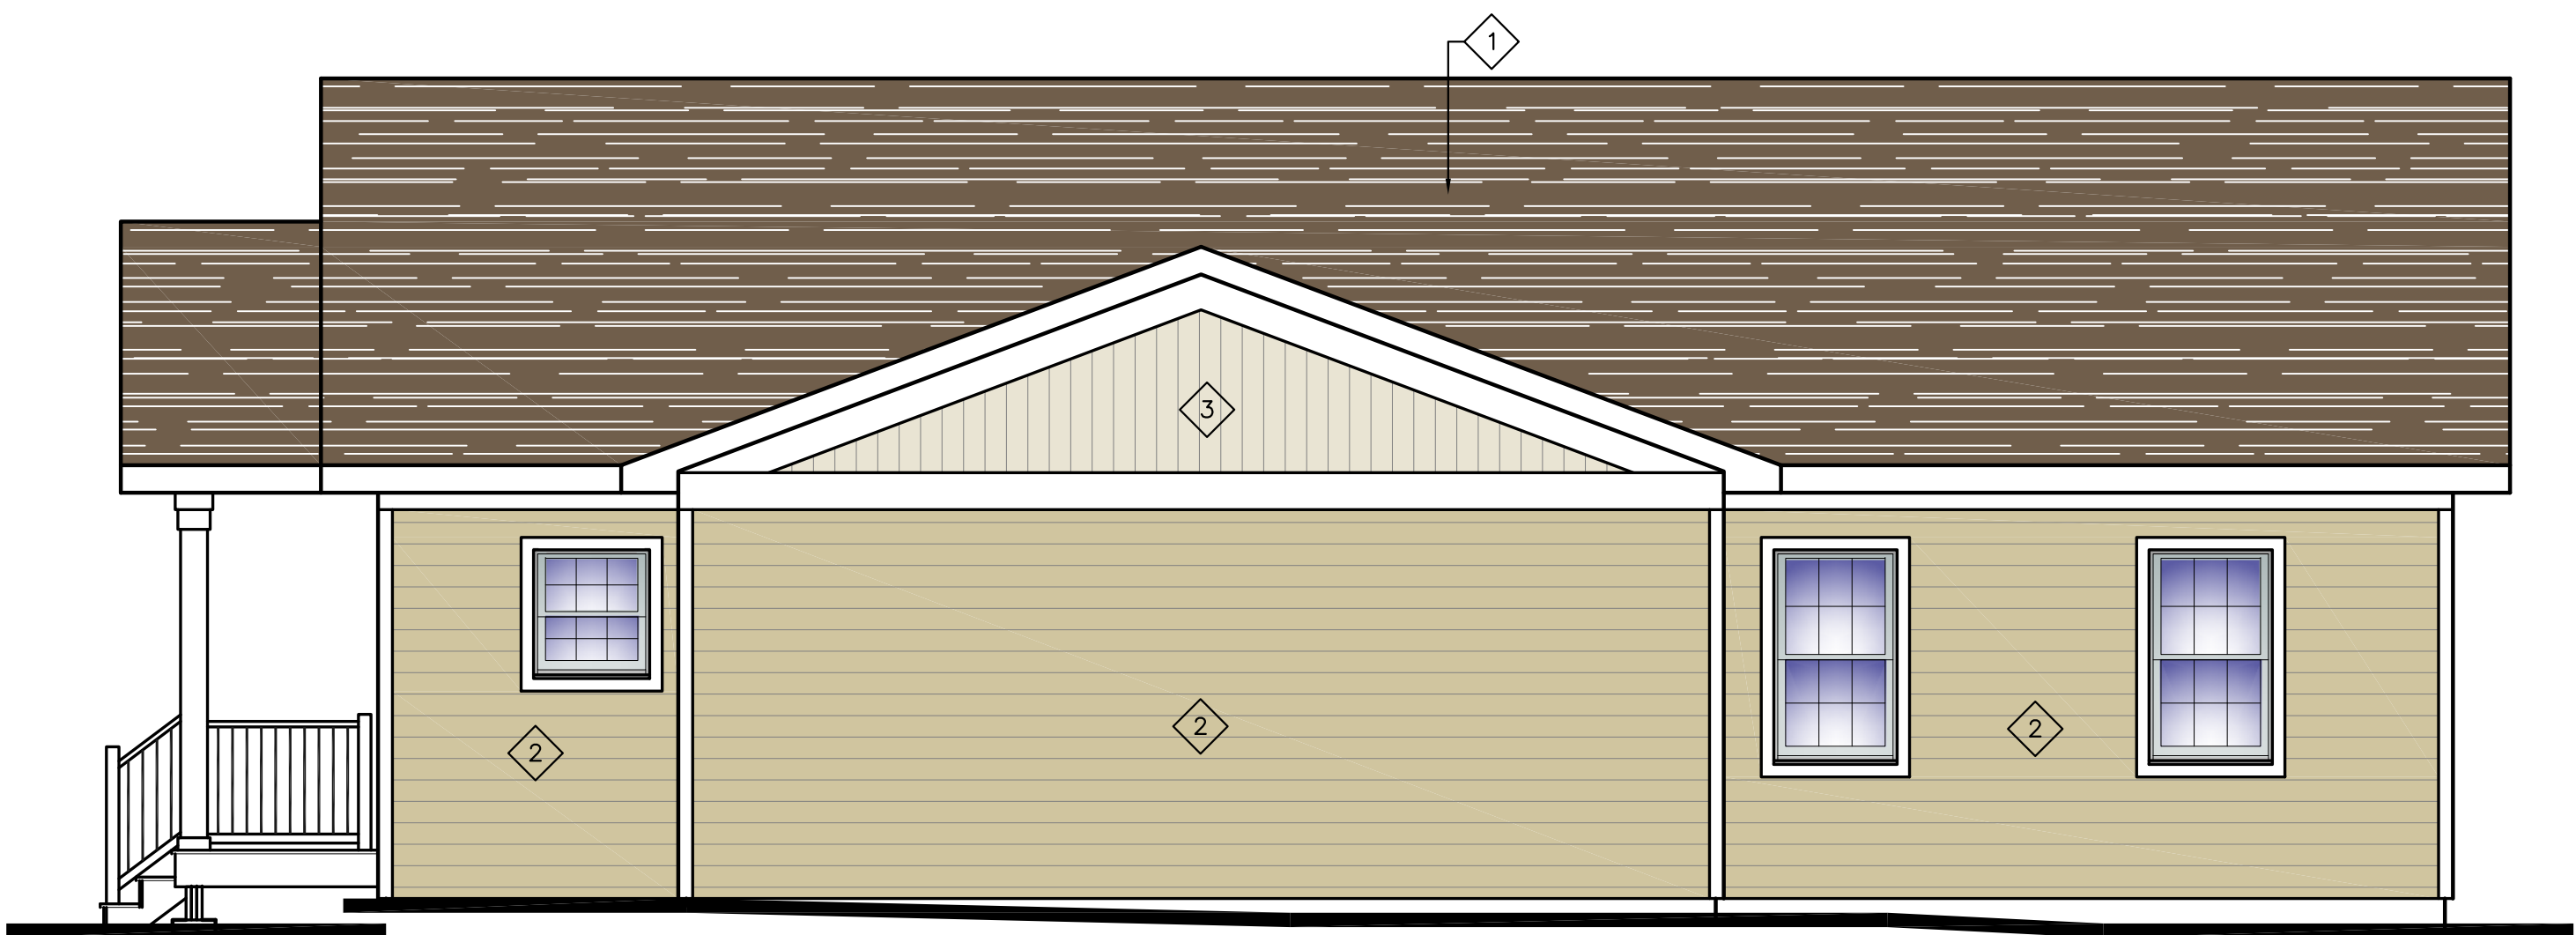

SIDE ELEVATION

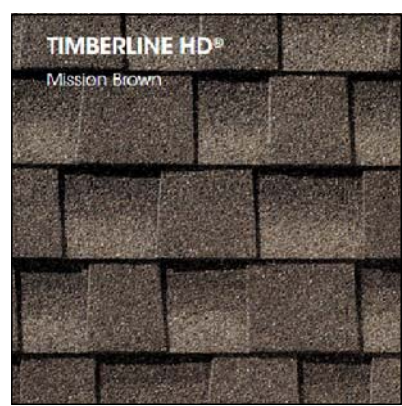


1. ARCHITECTURAL
ROOF SHINGLE - GAF
TIMBERLINE HD -
MISSION BROWN
OR EQUIVALENT.

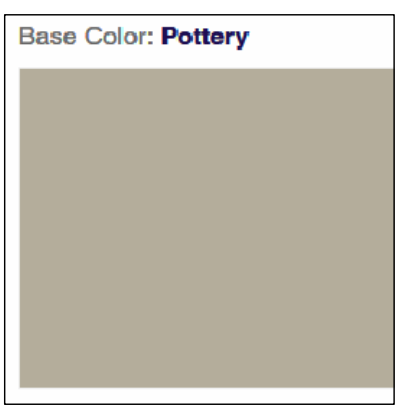

2. SIDING - 7" HORIZONTAL
CLAPBOARD OR PANEL,
ROYAL BUILDING
PRODUCTS CELLULAR
COMPOSITE SIDING AND
TRIM, COLOR: POTTERY
TRIM: FROST/WHITE
OR EQUIVALENT.




3. SIDING - 7" VERTICAL
BOARD AND BATTEN OR
SHAKE, ROYAL BUILDING
PRODUCTS CELLULAR
COMPOSITE SIDING AND
TRIM, COLOR: WILLOW
TRIM: FROST/WHITE
OR EQUIVALENT.

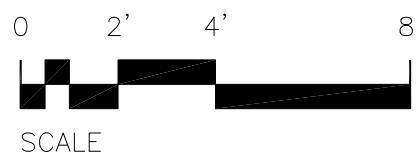


7.5.19
18143-CT3


THE VILLAGE IN THE HUDSON VALLEY COTTAGE - STYLE #4

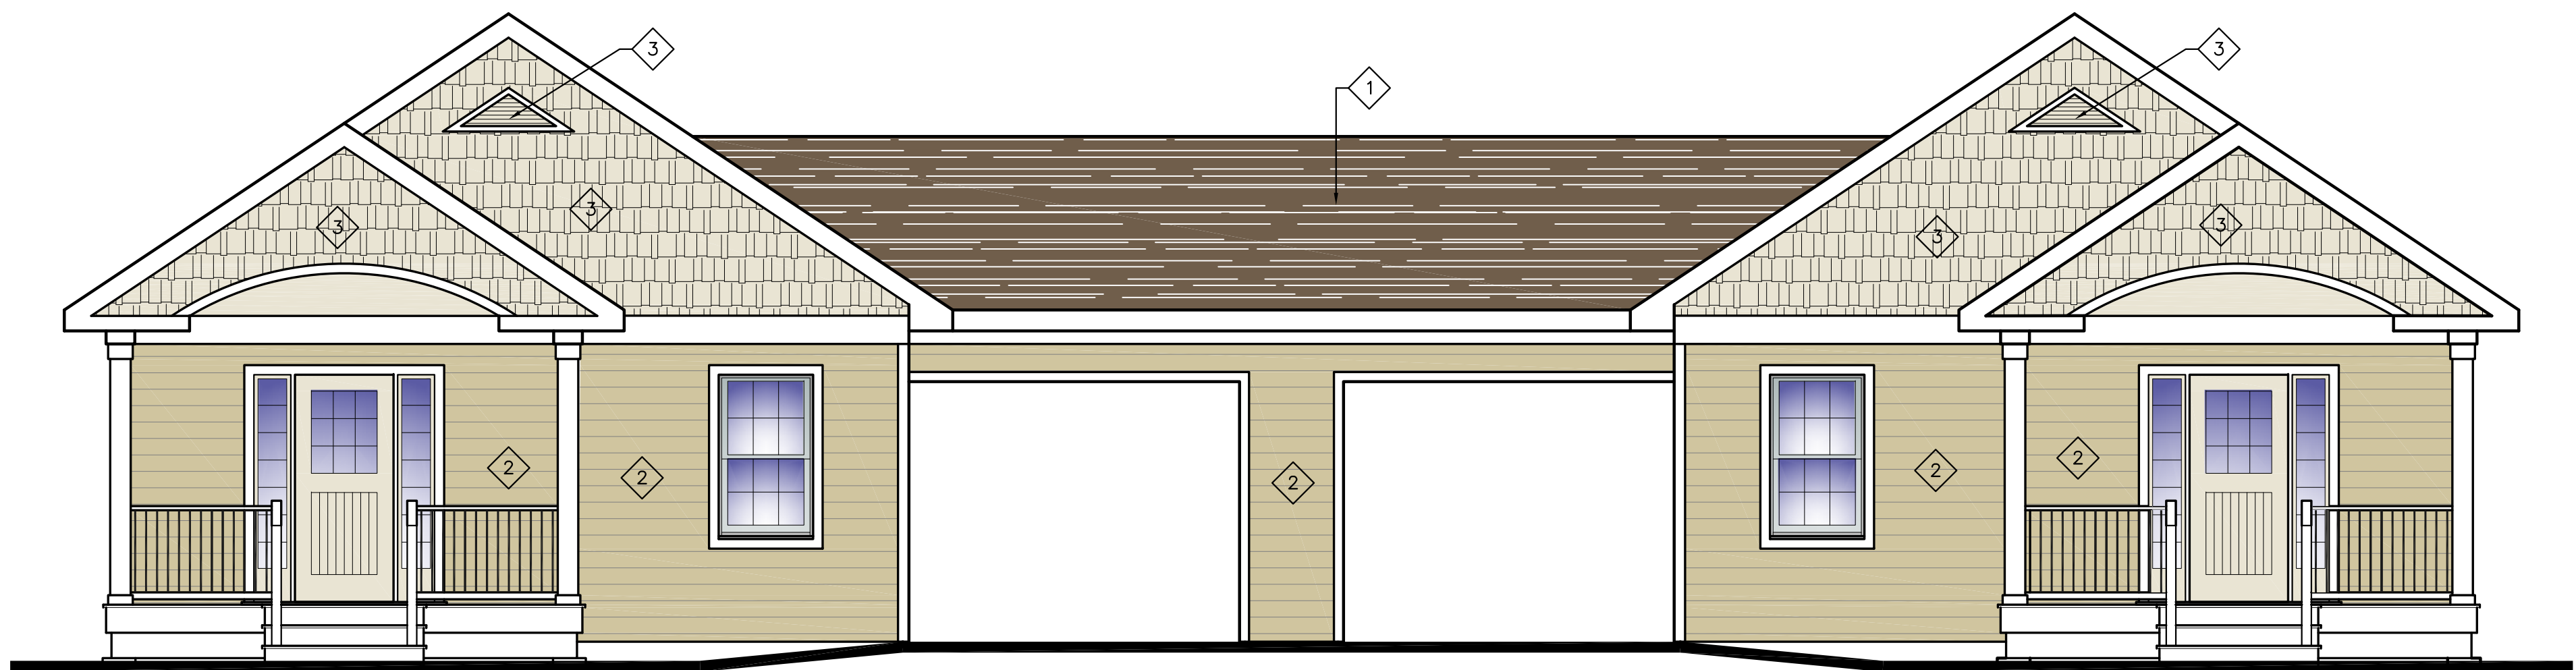


FRONT ELEVATION

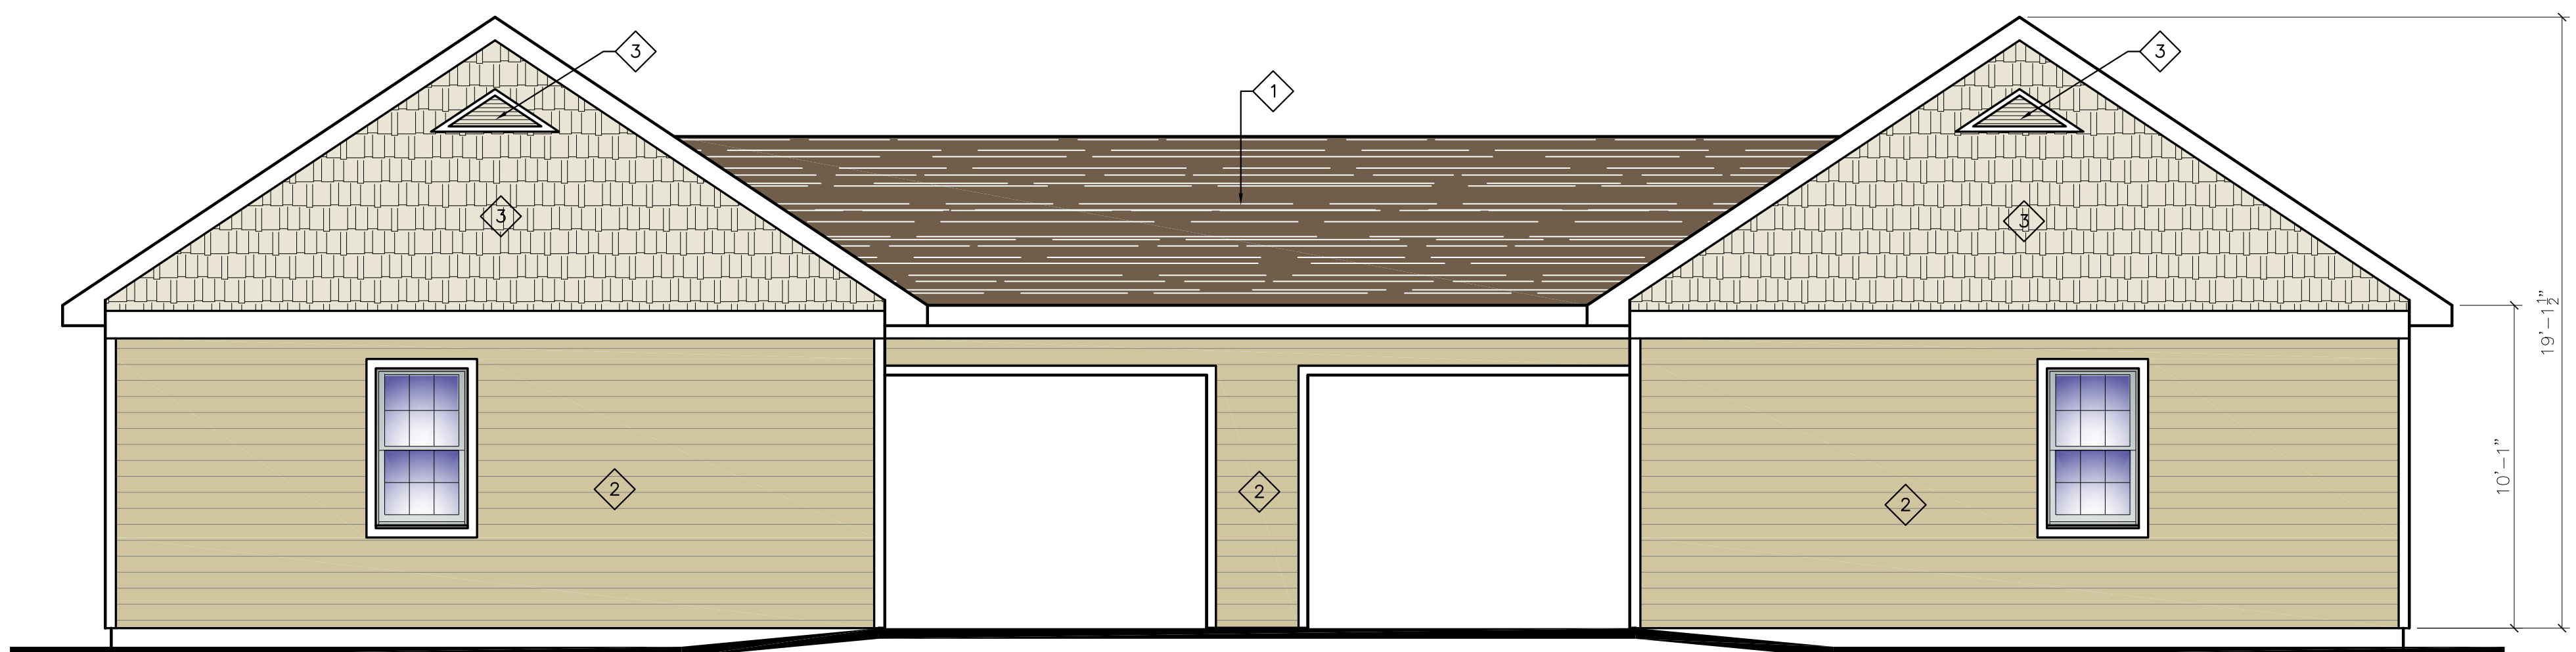


REAR ELEVATION

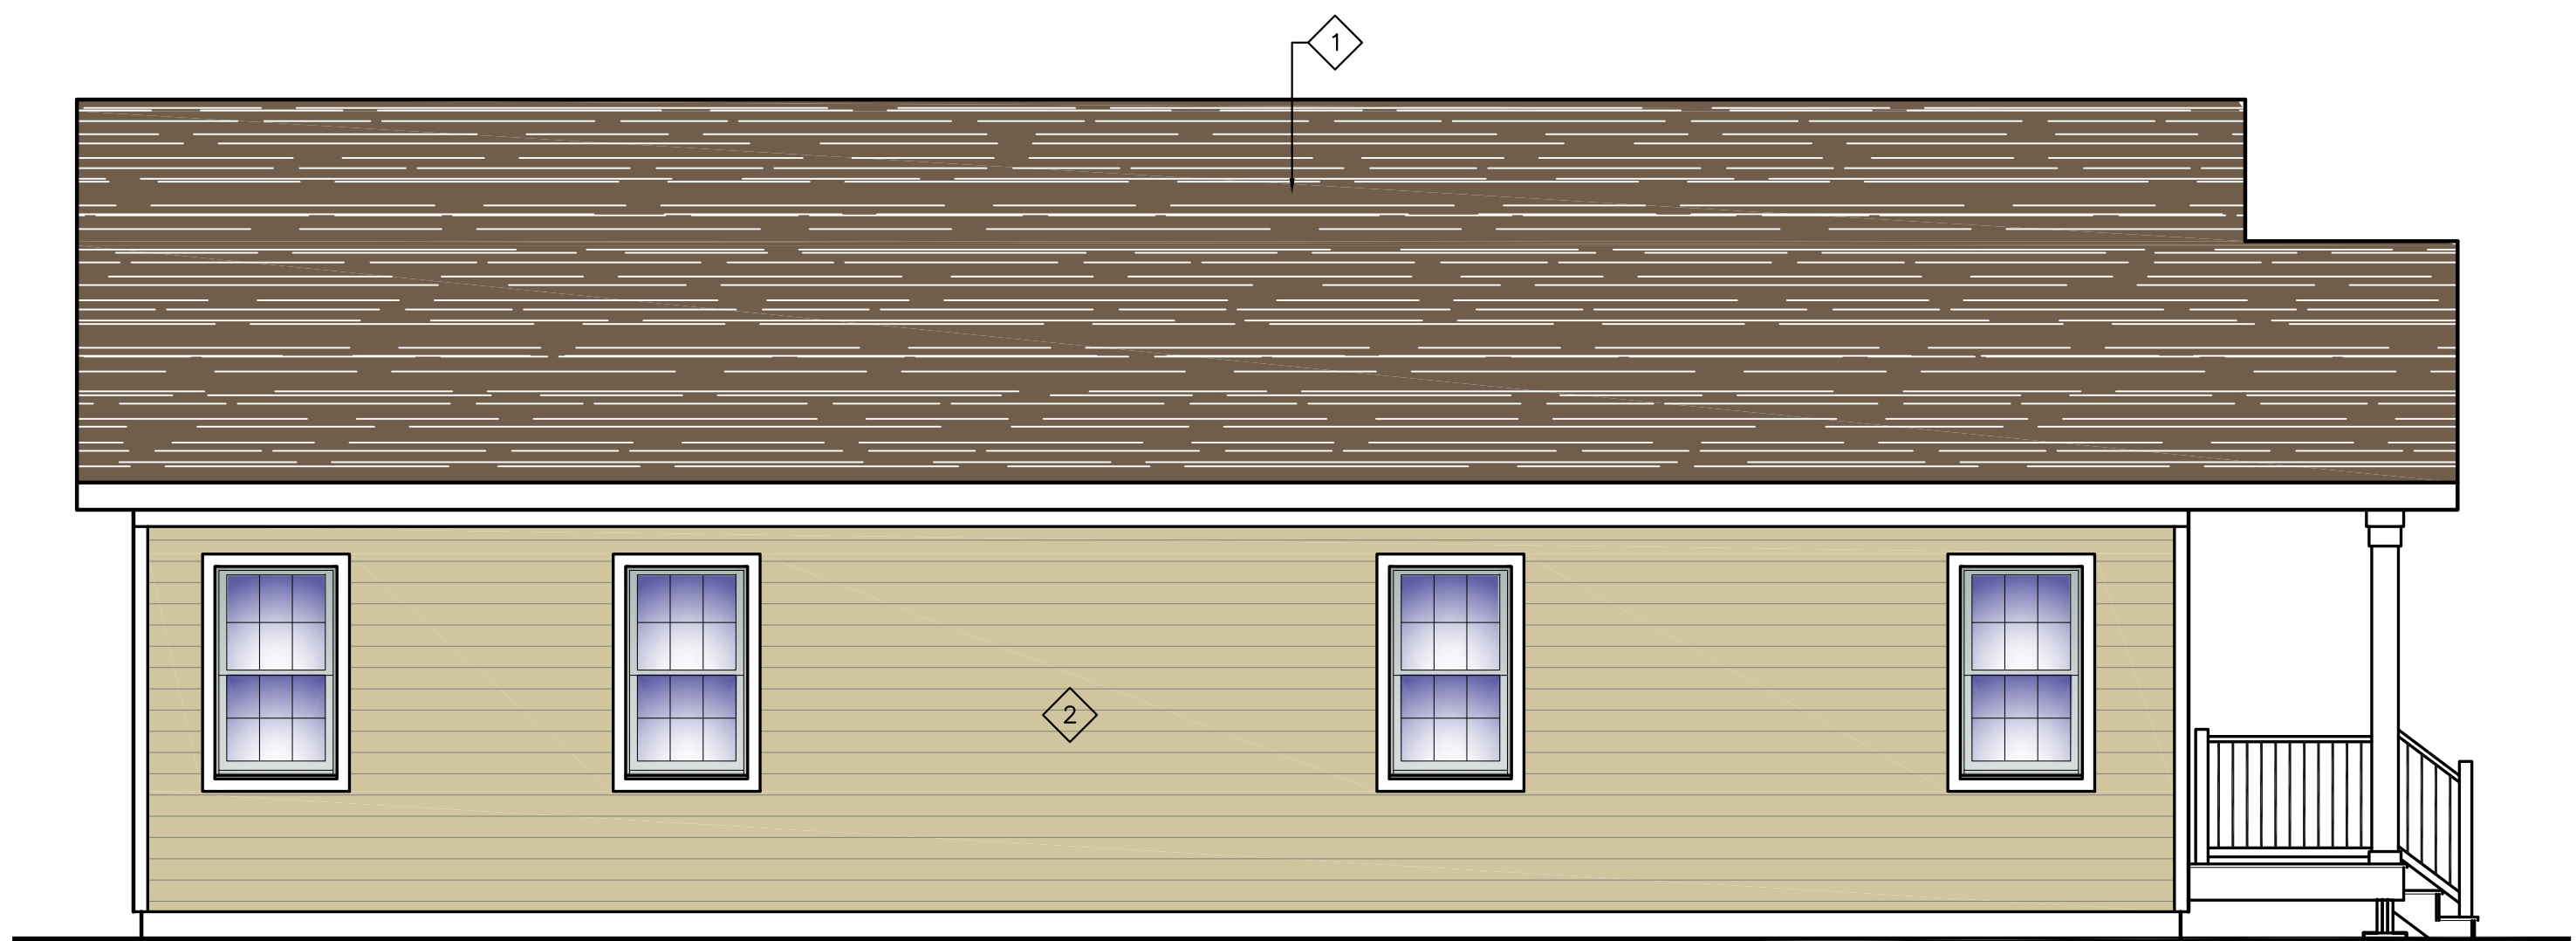

SIDE ELEVATION

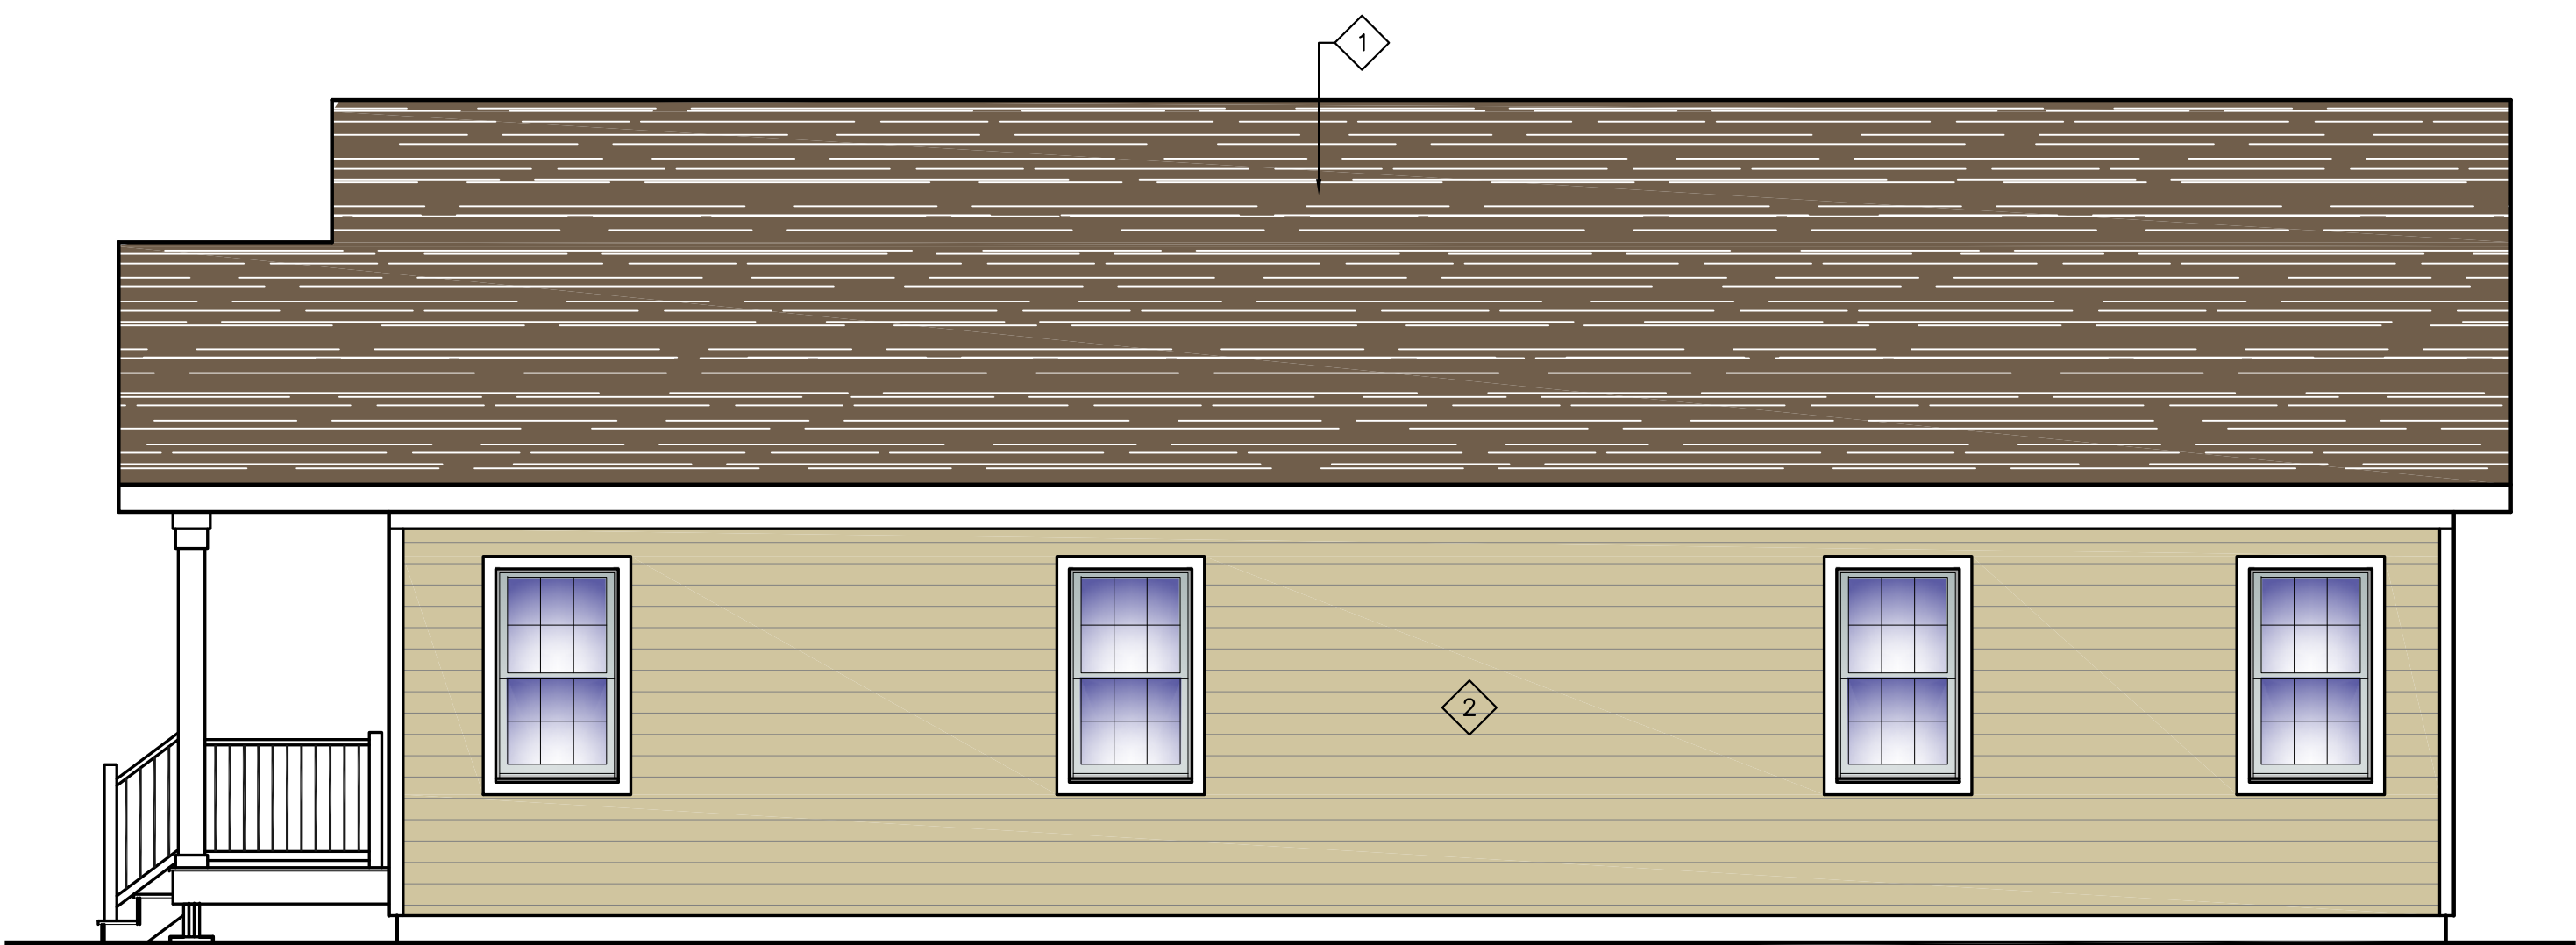

SIDE ELEVATION

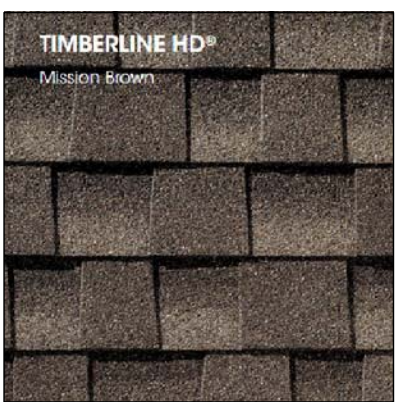


1. ARCHITECTURAL
ROOF SHINGLE - GAF
TIMBERLINE HD -
MISSION BROWN
OR EQUIVALENT.



2. SIDING - 7" HORIZONTAL
CLAPBOARD OR PANEL,
ROYAL BUILDING
PRODUCTS CELLULAR
COMPOSITE SIDING AND
TRIM, COLOR: POTTERY
TRIM: FROST/WHITE
OR EQUIVALENT.



3. SIDING - 7" VERTICAL
BOARD AND BATTEN OR
SHAKE, ROYAL BUILDING
PRODUCTS CELLULAR
COMPOSITE SIDING AND
TRIM, COLOR: WILLOW
TRIM: FROST/WHITE
OR EQUIVALENT.

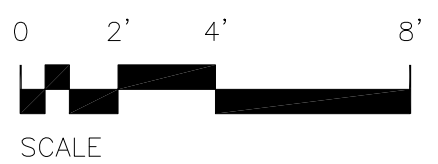

7.5.19
18143-CT4